



RYANFIRE PRODUCTS | PASSIVE FIRE PROTECTION | HVAC



New Zealand's leading supplier of passive fire protection solutions

HVAC

PASSIVE FIRE PROTECTION GUIDE





 *We are impressed with the testing Ryanfire have conducted on their product range, its so much easier dealing direct with the manufacturer and having immediate access to technical information and supporting test data.* 

Brian Vranjes – **Fire Engineering Limited**, Auckland, NZ



PASSIVE FIRE PROTECTION SOLUTIONS FOR HVAC

Ryanfire have focused on product quality using stainless steel collar casings and graphite rubber linings manufactured in NZ. All our products have been comprehensively tested, and all fire test reports are available on request, or via the FPNZ Passive Fire Product Register NZ.

No matter where you are in the planning or building stage, we can offer you expert guidance to achieve the required rating and protection. HVAC, like electrical and seismic etc, require a range of different sizes, shapes and configurations of exit points in buildings. Our range is comprehensive because our passive fire protection solutions can be used for most substrates for wall and floor separations.

We recognise it can be a very time consuming and costly process if the passive fire solutions are not right the first time. We understand that there is consideration for location of the service penetrations, the type of service, the quantity of the services per penetration and all myriad of size criteria; all aimed at delivering a fire resistance rating that meets the NZ building code.


Whether you are installing a bundle of pair coils though a floor or sealing around a cable through a plasterboard wall, we have the range, the variety and the expertise to ensure you have the right product for the right environment.

If we don't – just ask. We have a design and development team ready to help!

PAUL RYAN
MANAGING DIRECTOR

INSTALLATION INSTRUCTIONS

1. ENSURE THE APERTURE IS CLEAN AND FREE OF DUST AND DEBRIS.
2. SELECT THE CORRECT SIZE TD COLLAR TO FIT AROUND THE PP-MD PIPE.
3. SECURE THE TD COLLAR AROUND THE PP-MD PIPE AND SLIDE IT INTO THE APERTURE. ENSURE THE FIXING TABS ARE FLUSH WITH THE TOP OF THE FLOOR.
4. SECURE THE TD COLLAR IN POSITION USING 32MM MASONRY SCREWS THROUGH ALL FIXING TABS.
5. INSERT PEF BACKING ROD INTO THE ANNULAR GAP BETWEEN THE PP-MD PIPE AND THE COLLAR, RECESSED 15MM FROM THE TOP OF THE FLOOR.
6. APPLY 15MM DEEP RYANFIRE MASTIC BEAD INTO THE ANNULAR GAPS BETWEEN THE COMPOSITE FLOOR, TD COLLAR AND PP-MD PIPE.
7. CLEAN ANY EXCESS MASTIC USING A DAMP CLOTH.

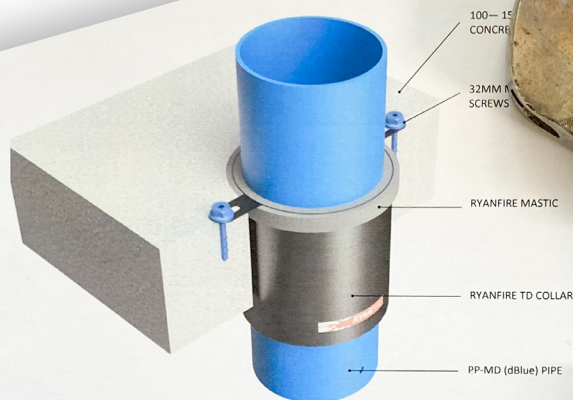

On the underside of the substrate, the TD Collar may be exposed no more than 80mm, or be recessed no more than 10mm.

TD COLLAR SIZE	CORE HOLE DIAMETER
TD 40	Ø65-Ø72mm
TD 50	Ø70-Ø82mm
TD 65	Ø90-Ø102mm
TD 80	Ø105-Ø112mm
TD 100	Ø140-Ø142mm
	Ø160-Ø162mm
	Ø205-Ø225mm

Product: RYANFIRE TD COLLAR
Approved: RYANFIRE MASTIC
BK: 4/AS 4072.1
Ref: 15/01/2015

Construction: 150mm concrete
Fire Resistance: Ø150mm

Web based drawings are for example or performance of any system is dependent on limited to, size of opening, substrate, passing through, type, size and Ryanfire technical department performance information.

RYANFIRE Technical Support
info@ryanfire.co.nz - Tel 09

Drawing Title
Ryanfire TD Collar to
100-150mm concrete



Scale
NTS Date
Drawing Number

V25.20

4



INSTALLATION INSTRUCTIONS 1. ENSURE THE APERTURE IS CLEAN AND FREE OF DEBRIS. 2. ENSURE THE SERVICE PENETRATIONS ARE BUNDLED TIGHTLY TOGETHER WHERE THEY PASS THROUGH THE WALL. 3. SELECT THE CORRECT SIZE RYANFIRE SERVICE SLEEVE TO FIT AROUND THE HVAC BUNDLE. INSTALL THE SERVICE SLEEVE INLINE WITH THE WALL. 4. CUT THE RYANBATT 502 TO FIT TIGHTLY BETWEEN THE TIMBER FRAMING AND THE RYANFIRE SERVICE SLEEVE. 5. COAT THE TIMBER FRAMING AND ALL RYANBATT 502 EDGES AND JOINTS WITH RYANFIRE BRUSH GRADE MASTIC. 6. FIT THE RYANBATT 502 INTO THE APERTURE. 7. APPLY RYANFIRE MASTIC TO ALL JUNCTIONS. 8. REPEAT ON THE OPPOSITE SIDE OF THE WALL. 9. APPLY RYANFIRE HP-X INTO ANY GAPS WITHIN THE SLEEVE AND SERVICES TO A MINIMUM DEPTH OF 50MM TO ONE SIDE ONLY. THIS DETAIL MAY ALSO BE INSTALLED IF YOU ONLY HAVE ACCESS TO ONE SIDE OF THE WALL.	Products: RYANBATT 502 RYANFIRE BRUSH GRADE MASTIC RYANFIRE SERVICE SLEEVE RYANFIRE HP-X Approval: AS 1530.4/AS 4072.1 BK: 59 REF: PF 19031 ID: D Scenario: HVAC bundle (heat pump services) through Ryanfire Naked Wall System Services: Up to: 3 sets pair coil copper pipes 8 TPS cables 2 Ø33mm uPVC pipes Construction: 140mm x 45mm unlined timber framed wall Fire Integrity: 90 minutes Fire Insulation: 30 minutes Web based drawings are for example only. Fire performance of any system is dependant on, but not limited to size of opening, substrate, if penetrations are passing through, type, size and number. Please refer to Client Job Title Drawing Title Ryanfire Naked Wall System HVAC bundles Scale NTS Date July 2024 Sheet Size A3 Drawn By Drawing Number V14.7 Rev 6.0
Please note: Ryanfire Products owns and has copyright in these drawings. They are to be used only for the project and site specified and are not to be sold, transferred or made available for use by a third party. Any misuse of these drawings will result in legal proceedings.	All errors and omissions excepted - the information contained within this drawing is believed to be correct on the date of publication, and is based upon tested and certified solutions. The policy of Ryanfire Products is one of constant improvement. Installers must therefore ensure that they are following the latest published drawings, test evidence and instructions. Whilst Ryanfire Products will endeavour to keep its publications up to date, the accuracy of the information contained within this drawing may be affected by pertinent changes in the law or regulatory requirements and alterations or amendments to the specification of the manufactured products. Terms and conditions of sale apply. RYANFIRE Technical Support: info@ryanfire.co.nz - Tel 09 443 0362

1 2 Products: RYANFIRE SL COLLAR Approvals: RYANFIRE HP-X BK: AS 1530.4/AS 4072.1 83 Ref: PF 20040 ID: B Scenario: Penetration seal to HVAC bundle (heat pump services) Services: Up to: 3 sets pair coil copper pipes 5 TPS cables ø32mm uPVC pipe Aperture: ø102mm Construction: 90mm Standard Plasterboard / Masonry wall 13mm Standard Plasterboard Fire Integrity: 30 minutes Fire Insulation: 30 minutes Web based drawings are for example only, fire performance of any system is dependant on, but not limited to size of opening, substrate, if penetrations are passing through, type, size and number. Please refer to Ryanfire technical department for detailed and specific fire performance information. RYANFIRE PASSIVE FIRE PROTECTION Client Job Title Drawing Title SL Collar to HVAC bundle 90mm standard plasterboard wall Scale NTS Date July 2024 Sheet Size A3 Drawn By Drawing Number V14.10 Rev 4.0	13MM STANDARD PLASTERBOARD HOLLOW WALL ANCHORS RYANFIRE HP-X HVAC BUNDLE RYANFIRE SL COLLAR 1. ENSURE THE APERTURE IS CLEAN AND FREE OF DUST AND DEBRIS. 2. SELECT THE CORRECT SIZE RYANFIRE SL COLLAR TO FIT AROUND THE HVAC BUNDLE. MAX Ø110MM COLLAR ALLOWED. 3. POSITION THE RYANFIRE SL COLLAR AROUND THE HVAC BUNDLE AND SLIDE IT UP TO THE FACE OF THE PLASTERBOARD WALL. 4. FIX THE COLLAR INTO THE PLASTERBOARD WALL USING 40MM HOLLOW WALL ANCHORS. ENSURE ALL FIXING POINTS ARE USED. 5. APPLY RYANFIRE HP-X INTO THE ANNULAR GAP BETWEEN THE WALL AND THE BUNDLE. 6. APPLY RYANFIRE HP-X INTO THE GAP BETWEEN THE BUNDLE AND THE COLLAR TO THE FULL DEPTH OF THE COLLAR. 7. REPEAT THE ABOVE TO THE OPPOSITE SIDE OF THE WALL Please note: Ryanfire Products own and has copyright in these drawings. They are to be used only for the project and site for which they are intended and supplied and are not to be sold, transferred or made available for use by a third party. Any misuse of these drawings will result in legal proceedings. All errors and omissions excepted - the information contained within this drawing is believed to be correct on the date of publication, and is based upon tested and certified solutions. The policy of Ryanfire Products is one of constant improvement. Installers must therefore ensure that they are following the latest published drawings, test evidence and instructions. Whilst Ryanfire Products will endeavour to keep its publications up to date, the accuracy of the information contained within this drawing may be affected by pertinent changes in the law or regulatory requirements and alterations or amendments to the specification of the manufactured products. Terms and conditions of sale apply. RYANFIRE Technical Support: info@ryanfire.co.nz - Tel 09 443 0362
--	--	--	--

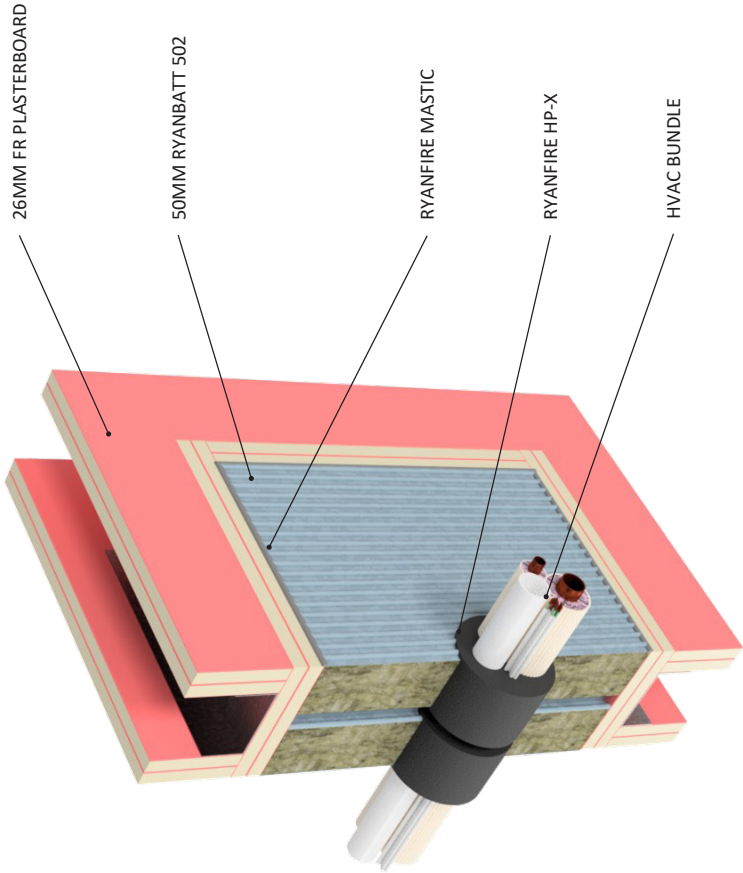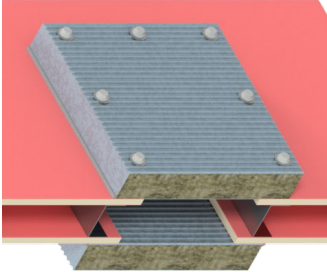Products: RYANBATT 502 RYANFIRE HP-X RYANFIRE MASTIC Approval: AS 1530.4/AS 4072.1 BK: 151 Ref: 215FR00020 ID: C Scenario: Penetration seal to HVAC bundle (heat pump services) Services: 1 set pair coil copper pipes 5 TPS cables Ø20mm uPVC pipe Annular: 20mm (nominal) Construction: 116mm FR plasterboard / Masonry wall Fire Integrity: 120 minutes Fire Insulation: 120 minutes Web based drawings are for example only. Fire performance of any system is dependant on, but not limited to, size of opening, substrate, if penetrations are passing through, type, size and number. Please refer to Ryanfire technical department for detailed and specific fire performance information.	 26MM FR PLASTERBOARD 50MM RYANBATT 502 RYANFIRE MASTIC RYANFIRE HP-X HVAC BUNDLE THIS SYSTEM MAY BE INSTALLED USING A PATRESS FIT CONFIGURATION. PLEASE CONTACT RYANFIRE TECHNICAL SUPPORT FOR MORE INFORMATION.  INSTALLATION INSTRUCTIONS 1. ENSURE THE APERTURE IS CLEAN AND FREE OF DUST AND DEBRIS. 2. CUT THE RYANBATT 502 TO THE REQUIRED SIZE TO FIT TIGHTLY INTO THE FULLY LINED APERTURE. 3. CUT THE RYANBATT 502 TO ALLOW A NOMINAL 20MM ANNULAR GAP AROUND THE HVAC BUNDLE. 4. CUT THE RYANBATT ACROSS THE SHORTEST DIMENSION INCORPORATING THE MIDPOINT OF THE PENETRATION TO ENABLE THE BOARD TO BE FITTED INTO THE APERTURE. 5. APPLY RYANFIRE BRUSH GRADE MASTIC TO ALL THE INTERNAL EDGES OF THE APERTURE AND TO ANY CUT AND EXPOSED EDGES OF THE RYANBATT. 6. INSERT THE RYANBATT 502 INTO THE OPENING TO SIT FLUSH WITH THE SURFACE OF THE WALL. 7. APPLY RYANFIRE HP-X INTO THE ANNULAR GAP (20MM) BETWEEN THE HVAC BUNDLE AND THE RYANBATT 502 TO THE FULL DEPTH OF THE BOARD. 8. APPLY A 5MM BEAD OF RYANFIRE MASTIC TO THE PERIMETER OF THE RYANBATT 502 AND TO ANY JOINTS AND GAPS. 9. REPEAT THIS PROCESS ON THE OPPOSITE SIDE OF THE WALL.
Drawing Title Ryanbatt 502 & HP-X to HVAC bundle 116mm plasterboard wall Scale NTS Sheet Size A3 Drawing Number V14.11 Rev 2.0	Drawn By Date July 2024 Client Job Title RYANFIRE PASSIVE FIRE PROTECTION Web based drawings are for example only. Fire performance of any system is dependant on, but not limited to, size of opening, substrate, if penetrations are passing through, type, size and number. Please refer to Ryanfire technical department for detailed and specific fire performance information. THIS SYSTEM MAY BE INSTALLED USING A PATRESS FIT CONFIGURATION. PLEASE CONTACT RYANFIRE TECHNICAL SUPPORT FOR MORE INFORMATION. RYANFIRE Technical Support: info@ryanfire.co.nz Tel 09 443 0362

INSTALLATION INSTRUCTIONS

- 1. ENSURE THE APERTURE IS CLEAN AND FREE OF DUST AND DEBRIS.
- 2. CUT THE RYANBATT 502 TO THE REQUIRED SIZE TO FIT TIGHTLY INTO THE FULLY LINED APERTURE.
- 3. CUT THE RYANBATT 502 TO ALLOW A NOMINAL 20MM ANNULAR GAP AROUND THE HVAC BUNDLE.
- 4. CUT THE RYANBATT ACROSS THE SHORTEST DIMENSION INCORPORATING THE MIDPOINT OF THE PENETRATION TO ENABLE THE BOARD TO BE FITTED INTO THE APERTURE.
- 5. APPLY RYANFIRE BRUSH GRADE MASTIC TO ALL THE INTERNAL EDGES OF THE APERTURE AND TO ANY CUT AND EXPOSED EDGES OF THE RYANBATT.
- 6. INSERT THE RYANBATT 502 INTO THE OPENING TO SIT FLUSH WITH THE SURFACE OF THE WALL.
- 7. APPLY RYANFIRE HP-X INTO THE ANNULAR GAP (20MM) BETWEEN THE HVAC BUNDLE AND THE RYANBATT 502 TO THE FULL DEPTH OF THE BOARD.
- 8. WRAP 1 LAYER OF 300MM WIDE RYANFIRE SERVOWRAP TIGHTLY AROUND THE BUNDLE WITH A 100MM OVERLAP. SLIDE THE SERVOWRAP UP AGAINST THE 502 BOARD.
- 9. SECURE THE SERVOWRAP WITH STEEL CABLE TIES, 50MM FROM EACH END AND 1 NOMINALLY IN THE CENTRE.
- 10. APPLY A 30MM X 30MM RYANFIRE MASTIC CONE TO THE JOINT BETWEEN THE SERVOWRAP AND THE RYANBATT.
- 11. APPLY A 5MM BEAD OF RYANFIRE MASTIC TO THE PERIMETER OF THE RYANBATT 502 AND TO ANY JOINTS AND GAPS.
- 12. REPEAT THIS PROCESS ON THE OPPOSITE SIDE OF THE WALL.

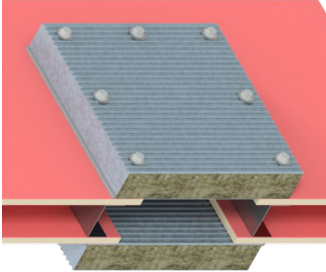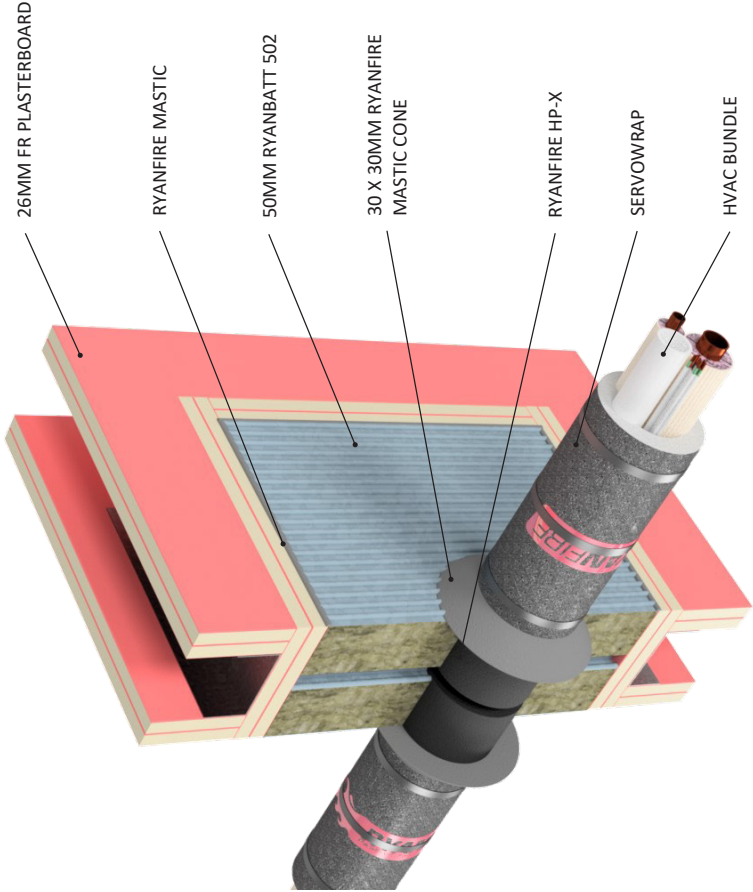

THIS SYSTEM MAY BE INSTALLED USING A PATRESS FIT CONFIGURATION.
PLEASE CONTACT RYANFIRE TECHNICAL SUPPORT
FOR MORE INFORMATION.

Please note:
Ryanfire Products owns and has copyright in these drawings. They are to be used only for the purpose for which they are intended and supplied and are not to be sold, transferred or made available for use by a third party.
Any misuse of these drawings will result in legal proceedings.

All errors and omissions excepted - the information contained within this drawing is believed to be correct on the date of publication, and is based upon tested and certified solutions. The policy of Ryanfire Products is one of constant improvement. Installers must therefore ensure that they are following the latest published drawings, test evidence and instructions. Whilst Ryanfire Products will endeavour to keep its publications up to date, the accuracy of the information contained within this drawing may be affected by pertinent changes in the law or regulatory requirements and alterations or amendments to the specification of the manufactured products. Terms and conditions of sale apply.

RYANFIRE Technical Support: info@ryanfire.co.nz Tel 09 443 0362


Products:	RYANBATT 502 RYANFIRE HP-X RYANFIRE SERVOWRAP RYANFIRE MASTIC
Approval:	AS 1530.4/AS 4072.1
BK:	151
Ref:	215FR00020
ID:	B
Scenario:	Penetration seal to HVAC bundle (heat pump services)
Services:	3 set pair coil copper pipes 3 TPS cables Ø20mm uPVC pipe
Annular:	20mm (nominal)
Construction:	116mm FR plasterboard / Masonry wall
Fire Integrity:	120 minutes
Fire Insulation:	120 minutes
Web based drawings are for example only. Fire performance of any system is dependant on ,but not limited to, size of opening, substrate, if penetrations are passing through, type, size and number. Please refer to Ryanfire technical department for detailed and specific fire performance information.	



Client			
Job Title			
Drawing Title	Ryanbatt 502 & Servowrap to HVAC bundle 116mm plasterboard wall		
Scale	NTS	Date	July 2024
Sheet Size	A3	Drawn By	
Drawing Number	V14.12	Rev	2.0

INSTALLATION INSTRUCTIONS

- 1. ENSURE THE APERTURE IS CLEAN AND FREE OF DUST AND DEBRIS.
- 2. SELECT THE CORRECT SIZE RYANFIRE SL COLLAR TO FIT AROUND THE BUNDLE.
- 3. SECURE THE SL COLLAR AROUND THE PIPE AND SLIDE IT UP UNTIL IT IS FLUSH WITH THE SURFACE OF THE WALL. FIX THE COLLAR INTO PLACE USING 12G X 30MM TEK SCREWS.
- 4. APPLY RYANFIRE HP-X INTO THE ANNULAR GAP BETWEEN THE BUNDLE AND THE SL COLLAR, TO THE FULL DEPTH OF THE COLLAR.
- 5. APPLY A NOMINAL 5MM BEAD OF RYANFIRE MASTIC AROUND THE JOINT BETWEEN THE SL COLLAR AND THE KOROK WALL.
- 6. REPEAT THIS PROCESS ON THE OPPOSITE SIDE OF THE WALL.

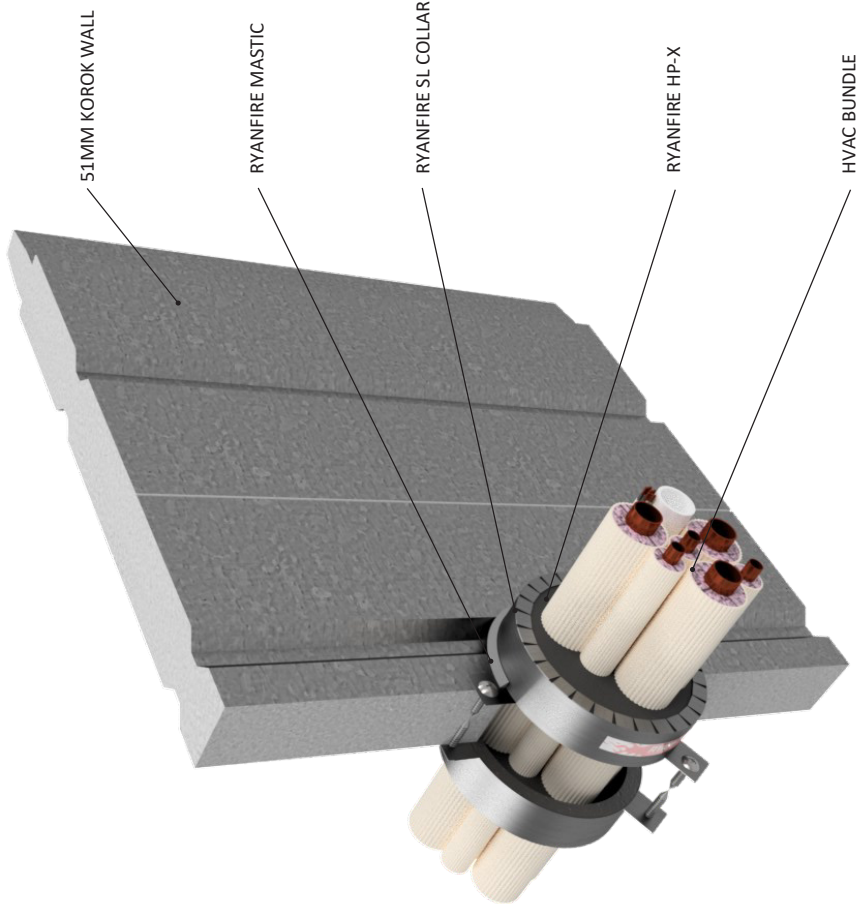

Products:	RYANFIRE SL COLLAR RYANFIRE HP-X RYANFIRE MASTIC
Approvals:	AS 1530.4/AS 4072.1
BK:	165
Ref:	225FR0058
ID:	A, B
Scenario:	Penetration seal to HVAC bundle (heat pump services)
Services:	Up to: 3 sets pair coil copper pipes 5 TPS cables Ø20mm PVC pipe
Construction:	51mm Korok wall
Fire Resistance:	1 set pair coil bundle : -/60/45 3 sets pair coil bundle: -/60/60
Web based drawings are for example only. Fire performance of any system is dependant on, but not limited to size of opening, substrate, if penetrations are passing through, type, size and number. Please refer to Ryanfire technical department for detailed and specific fire performance information.	
RYANFIRE Technical Support: info@ryanfire.co.nz - Tel 09 443 0362	
Drawing Title SL Collar & HP-X to HVAC bundle 51mm Korok wall	
Scale	Date
NTS	July 2024
Drawing Number	Rev
V14.13	2.0

All errors and omissions excepted. The information contained within this drawing is believed to be correct on the date of publication, and is based upon tested and certified solutions. The policy of Ryanfire Products is one of constant improvement. Installers must ensure that they are following the latest published drawings, test evidence and instructions. Whilst Ryanfire Products will endeavour to keep its publications up to date, the accuracy of the information contained within this drawing may be affected by pertinent changes in the law or regulatory requirements and alterations or amendments to the specification of the manufactured products. Terms and conditions of sale apply.


Ryanfire Products owns and has copyright to these drawings. They are to be used only for the purpose for which they were intended and supplied and are not to be sold, transferred or made available for use by a third party. Any misuse of these drawings will result in legal proceedings.



All errors and omissions excepted. The information contained within this drawing is believed to be correct on the date of publication, and is based upon tested and certified solutions. The policy of **Kyanfire Products** is one of constant improvement. Issuers must ensure that they are following the latest published drawings, test evidence and instructions. Whilst **Kyanfire Products** will endeavour to keep its publications up to date, the accuracy of the information contained within this drawing may be affected by pertinent changes in the law or regulatory requirements and alterations or amendments to the specification of the manufactured products. Terms and conditions of sale apply.

INSTALLATION INSTRUCTIONS


1. ENSURE THE APERTURE IS CLEAN AND FREE OF DUST AND DEBRIS.
2. SELECT THE RYANFIRE SLB2 COLLAR TO FIT AROUND THE HVAC BUNDLE.
3. INVERT AND POSITION THE RYANFIRE SL COLLAR AROUND THE HVAC BUNDLE AND SLIDE IT UP TO THE FACE OF THE WALL SO THAT THE FIXING TABS ARE FLUSH WITH THE SURFACE OF THE PLASTERBOARD.
4. FIX THE COLLAR THROUGH THE TABS INTO THE WALL USING HOLLOW WALL ANCHORS. ENSURE ALL FIXING TABS ARE USED.
5. APPLY RYANFIRE MASTIC INTO THE ANNULAR GAP BETWEEN THE COLLAR AND THE PLASTERBOARD WALL TO THE FULL DEPTH OF THE PLASTERBOARD.
6. APPLY RYANFIRE HP-X INTO THE ANNULAR GAP BETWEEN THE HVAC BUNDLE AND THE COLLAR TO THE FULL DEPTH OF THE COLLAR.
7. REMOVE ANY EXCESS SEALANT WITH A DAMP CLOTH.

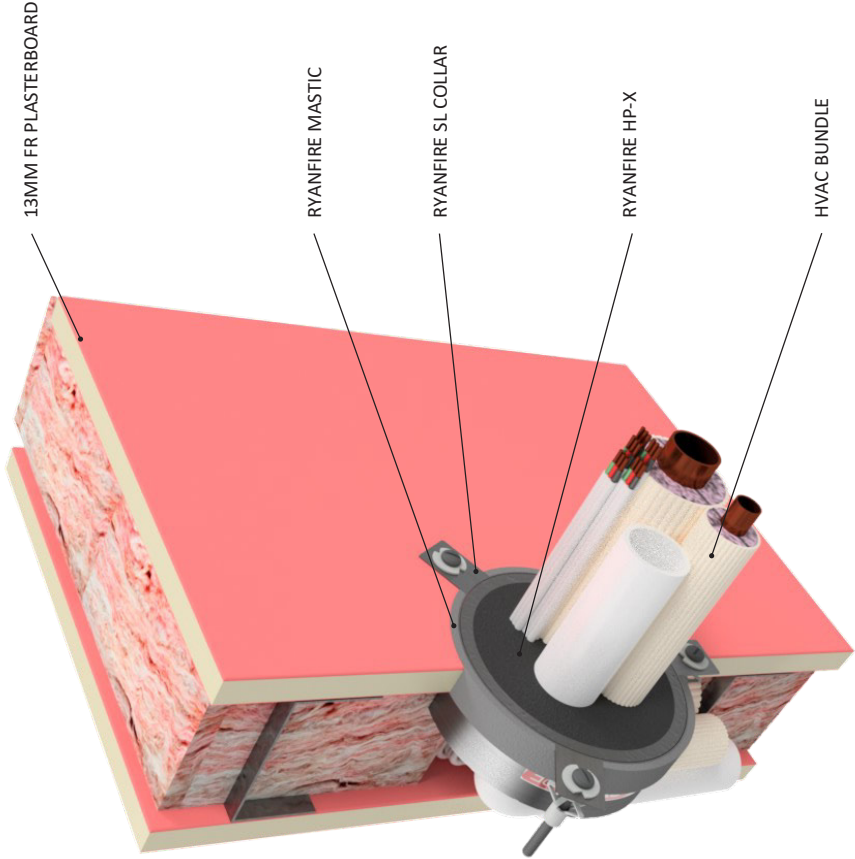

Products: RYANFIRE SL COLLAR RYANFIRE MASTIC RYANFIRE HP-X Approvals: BK: AS 1530.4/AS 4072.1 158 Ref: 225FR00053 ID: B Scenario: One way penetration seal to HVAC bundle (heat pump services) Services: 1 set pair coil copper pipes 5 TPS cables Ø20mm PVC pipe Construction: 90mm FR plasterboard wall Fire Integrity: 60 minutes Fire Insulation: 45 minutes Web based drawings are for example only. Fire performance of any system is dependant on, but not limited to size of opening, substrate, if penetrations are passing through, type, size and number. Please refer to Ryanfire technical department for detailed and specific fire performance information.				RYANFIRE Technical Support: info@ryanfire.co.nz - Tel 09 443 0362 Drawing Title Ryanfire SL Collar & HP-X to HVAC bundle 90mm plasterboard wall		Scale	NTS	Date	July 2024
						Drawing Number		Rev	
						V14.15		2.0	

All errors and omissions excepted. The information contained within this drawing is believed to be correct on the date of publication, and is based upon tested and certified solutions. The policy of Ryanfire Products is one of constant improvement. Whilst Ryanfire Products will endeavour to keep its publications up to date, the accuracy of the information contained within this drawing may be affected by pertinent changes in the law or regulatory requirements and alterations or amendments to the specification of the manufactured products. Terms and conditions of sale apply.

Ryanfire Products owns and has copyright to these drawings. They are to be used only for the purpose for which they were intended and supplied and are not to be sold, transferred or made available for use by a third party. Any misuse of these drawings will result in legal proceedings.

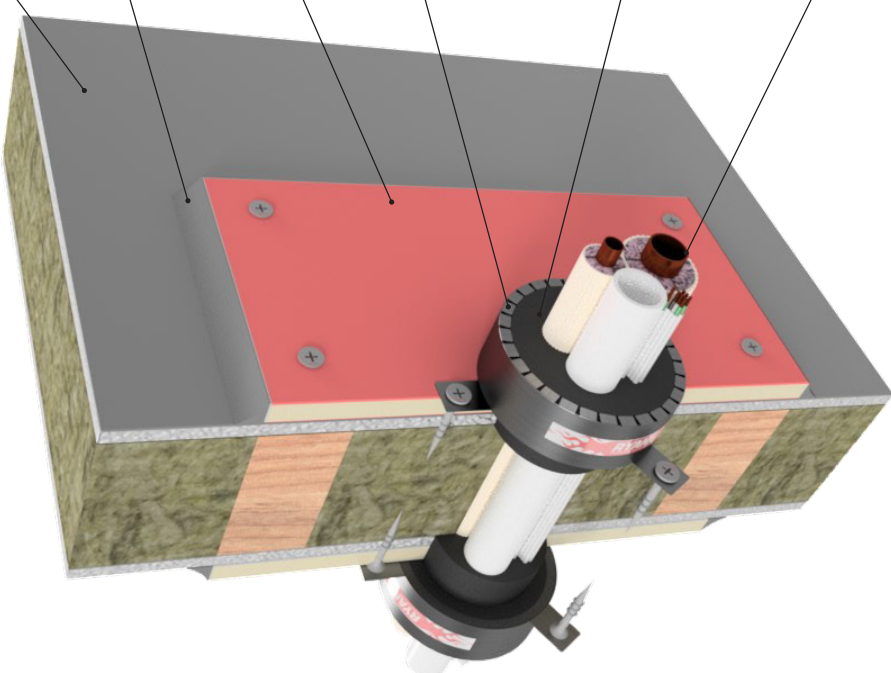
9MM FIBRE CEMENT BOARD RYANFIRE MASTIC 13MM FR PLASTERBOARD PATCH SL82 COLLAR RYANFIRE HP-X HVAC BUNDLE 		Products: RYANFIRE SL COLLAR RYANFIRE HP-X RYANFIRE MASTIC Approvals: AS 1530.4/AS 4072.1 BK: 177 Ref: 22SFR00068 ID: A Scenario: Penetration seal to HVAC bundle (heat pump services) Services: 1 set pair coil copper pipes 5 TPS cables Ø20mm PVC pipe Construction: 108mm fibre cement board wall + 13mm FR plasterboard patch Aperture: Max Ø82mm Annular: 5 - 15mm Fire Integrity: 60 minutes Fire Insulation: 60 minutes
INSTALLATION INSTRUCTIONS 1. ENSURE THE APERTURE IS CLEAN AND FREE OF DUST AND DEBRIS. 2. CUT A PLASTERBOARD PATCH TO FIT ONTO THE WALL. THE PATCH SHOULD OVERLAP MINIMUM 100MM FROM THE EDGE OF THE APERTURE IN ALL DIRECTIONS. THE PATCH MUST BE SECURED INTO THE WALL FRAMING. 3. CUT THE PATCH IN TWO PIECES, ACROSS THE SHORTEST DIMENSION, THROUGH THE MIDPOINT OF THE PENETRATION TO ALLOW IT TO BE FIXED INTO PLACE. 4. APPLY A BEAD OF RYANFIRE MASTIC ON THE MATING FACE OF THE PATCH AND FIX IT TO THE WALL USING 63MM (MINIMUM) PLASTERBOARD SCREWS, 25MM FROM EACH EDGE. ENSURE THE PATCH IS FIXED INTO THE FRAMING. 5. APPLY RYANFIRE MASTIC TO SEAL THE JOINT BETWEEN THE TWO PATCH PIECES, AND TO THE PERIMETER JOINT BETWEEN THE WALL AND THE PATCH. 6. POSITION THE SL COLLAR AROUND THE HVAC BUNDLE AND SLIDE IT UP TO THE SURFACE OF THE PATCH. 7. FIX THE COLLAR TO THE PATCH WITH 63MM PLASTERBOARD SCREWS. ENSURE ALL FIXING POINTS ARE USED. 8. APPLY RYANFIRE HP-X INTO THE ANNULAR GAP BETWEEN THE HVAC BUNDLE AND THE COLLAR TO THE FULL DEPTH OF THE COLLAR. 9. REPEAT THIS PROCESS ON THE OPPOSITE SIDE OF THE WALL. 10. REMOVE ANY EXCESS SEALANT WITH A DAMP CLOTH.		Web based drawings are for example only. Fire performance of any system is dependant on, but not limited to size of opening, substrate, if penetrations are passing through, type, size and number. Please refer to Ryanfire technical department for detailed and specific fire performance information.  RYANFIRE Technical Support: info@ryanfire.co.nz - Tel 09 443 0362 Drawing Title SL Collar, HP-X + patch to HVAC bundle 108mm fibre cement board wall Scale NTS Date July 2024 Drawing Number V14.16 Rev 2.0
All errors and omissions excepted. The information contained within this drawing is believed to be correct on the date of publication, and is based upon tested and certified solutions. The policy of Ryanfire Products is one of constant improvement. Installers must ensure that they are following the latest published drawings, test evidence and instructions. Whilst Ryanfire Products will endeavour to keep its publications up to date, the accuracy of the information contained within this drawing may be affected by pertinent changes in the law or regulatory requirements and alterations or amendments to the specification of the manufactured products. Terms and conditions of sale apply. Ryanfire Products owns and has copyright to these drawings. They are to be used only for the purpose for which they were intended and supplied and are not to be sold, transferred or made available for use by a third party. Any misuse of these drawings will result in legal proceedings.		





Ryanfire Products owns and has copyright to these drawings. They are to be used only for the purpose for which they were intended and supplied and are not to be sold, transferred or made available for use by a third party. Any misuse of these drawings will result in legal proceedings.

All errors and omissions excepted. The information contained within this drawing is believed to be correct on the date of publication, and is based upon tested and certified solutions. The policy of **Ryanfire Products** is one of constant improvement. Installers must ensure that they are following the latest published drawings, test evidence and instructions. Whilst **Ryanfire Products** will endeavour to keep its publications up to date, the accuracy of the information contained within this drawing may be affected by pertinent changes in the law or regulatory requirements and alterations or amendments to the specification of the **manufactured** products. Terms and conditions of sale apply.

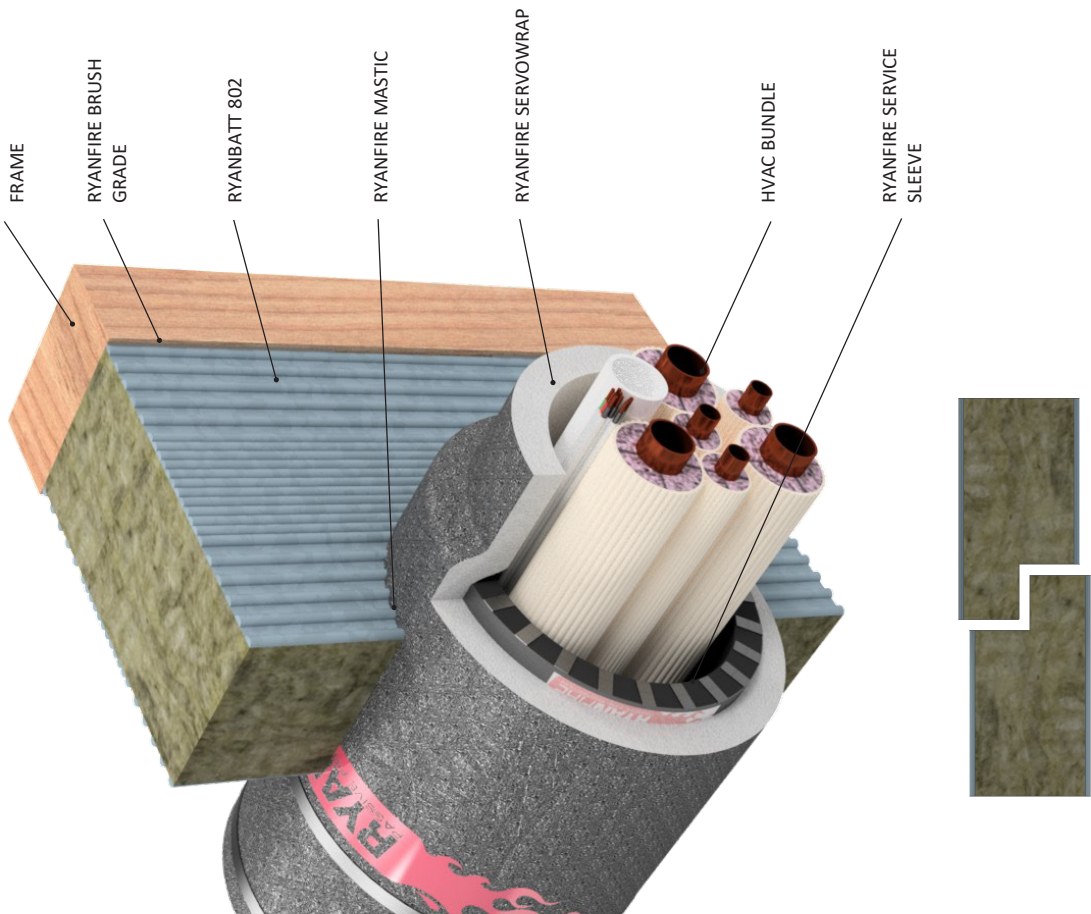90X45MM TIMBER FRAME RYANFIRE BRUSH GRADE RYANBATT 802 RYANFIRE MASTIC RYANFIRE SERVOWRAP HVAC BUNDLE RYANFIRE SERVICE SLEEVE  40MM X 40MM SHIPLAP JOINT 		Products: RYANBATT 802 RYANFIRE SERVICE SLEEVE RYANFIRE SERVOWRAP RYANFIRE BRUSH GRADE MASTIC RYANFIRE MASTIC Approval: AS 1530.4/AS 4072.1 BK: 229 REF: 235FR00054 ID: A, B Scenario: HVAC bundle (heat pump services) through Ryanfire 802 Naked Wall System Services: Up to 3 sets pair coil copper pipes 5 TPS cables Ø20mm PVC pipe Construction: 90mm x 45mm timber framed wall Fire Resistance: 1 set pair coil bundle: -/60/60 3 sets pair col bundle: -/60/- Web based drawings are for example only. Fire performance of any system is dependant on, but not limited to size of opening, substrate, if penetrations are passing through, type, size and number. Please refer to Ryanfire technical department for detailed and specific fire performance information.  RYANFIRE Technical Support: info@ryanfire.co.nz - Tel 09 443 0362 Drawing Title Ryanfire 90mm Naked Wall System HVAC bundle <table><tr><td>Scale</td><td>NTS</td><td>Date</td><td>July 2024</td></tr><tr><td>Drawing Number</td><td>V14.18</td><td>Rev</td><td>2.0</td></tr></table>	Scale	NTS	Date	July 2024	Drawing Number	V14.18	Rev	2.0
Scale	NTS	Date	July 2024							
Drawing Number	V14.18	Rev	2.0							
INSTALLATION INSTRUCTIONS 1. ENSURE THE APERTURE IS CLEAN AND FREE OF DEBRIS. 2. SELECT THE CORRECT SIZE RYANFIRE SERVICE SLEEVE, AND POSITION IT AROUND THE SERVICE BUNDLE IN LINE WITH PROPOSED RYANBATT 802 (WITHIN THE PLANE OF THE WALL). 3. WRAP THE SERVICE SLEEVE WITH 300MM WIDE SERVOWRAP, WITH A 100MM OVERLAP. SECURE THE SERVOWRAP IN PLACE WITH STEEL CABLE TIES, 50MM FROM EACH END AND 1 NOMINALLY IN THE CENTRE. 4. SEAL ANY EXPOSED EDGES OF THE SERVOWRAP WITH FOIL TAPE. 5. CUT THE RYANBATT 802 TO FIT TIGHTLY BETWEEN THE TIMBER FRAMING AND THE WRAPPED BUNDLE. JOINS IN THE 802 SHOULD UTILISE A 40MM X 40MM SHIPLAP JOINT. 6. COAT ALL INTERNAL FRAMING WITH RYANFIRE BRUSH GRADE MASTIC. 7. COAT ALL 802 EDGES AND JOINTS WITH RYANFIRE BRUSH GRADE OR RYANFIRE MASTIC. 8. FIT THE RYANBATT 802 INTO THE VOID. 9. APPLY A NOMINAL 5MM BEAD OF RYANFIRE MASTIC AROUND THE JUNCTION BETWEEN THE RYANBATT AND THE WRAPPED SERVICES. 10. APPLY RYANFIRE MASTIC TO ALL OTHER JUNCTIONS. THIS SYSTEM MAY BE INSTALLED WHERE THERE IS ACCESS TO ONLY ONE SIDE OF THE WALL. All errors and omissions excepted. The information contained within this drawing is believed to be correct on the date of publication, and is based upon tested and certified solutions. The policy of Ryanfire Products is one of constant improvement. Installers must ensure that they are following the latest published drawings, test evidence and instructions. Whilst Ryanfire Products will endeavour to keep its publications up to date, the accuracy of the information contained within this drawing may be affected by pertinent changes in the law or regulatory requirements and alterations or amendments to the specification of the manufactured products. Terms and conditions of sale apply. Ryanfire Products owns and has copyright to these drawings. They are to be used only for the purpose for which they were intended and supplied and are not to be sold, transferred or made available for use by a third party. Any misuse of these drawings will result in legal proceedings.										



1 2 3 4 5 6 7 8 9 10 ENSURE THE APERTURE IS CLEAN AND FREE OF DUST AND DEBRIS. APPLY RYANFIRE MASTIC INTO THE ANNULAR GAP BETWEEN THE SERVICE BUNDLE AND THE PLASTERBOARD WALL. POSITION THE FS COLLAR AROUND THE HVAC BUNDLE AND SLIDE IT UP TO THE SURFACE OF THE WALL FIX THE COLLAR TO THE WALL WITH 8G X 50MM PLASTERBOARD SCREWS. ENSURE ALL FIXING POINTS ARE USED. APPLY RYANFIRE HP-X INTO THE ANNULAR GAP BETWEEN THE HVAC BUNDLE AND THE COLLAR TO THE FULL DEPTH OF THE COLLAR. WRAP ONE LAYER OF 300MM WIDE SERVOWRAP AROUND THE BUNDLE ENSURING A 100MM OVERLAP ON THE LONG EDGE. SLIDE THE SERVOWRAP ALONG THE HVAC BUNDLE UNTIL IT IS UP AGAINST THE FS COLLAR. SECURE THE SERVOWRAP IN PLACE USING STEEL CABLE TIES, 50MM FROM EACH END AND ONE NOMINALLY IN THE CENTRE. APPLY FOIL TAPE TO ANY EXPOSED EDGES OF THE SERVOWRAP. REPEAT THIS PROCESS ON THE OPPOSITE SIDE OF THE WALL. REMOVE ANY EXCESS SEALANT WITH A DAMP CLOTH. 2 LAYERS 13MM FR PLASTERBOARD RYANFIRE MASTIC FS COLLAR RYANFIRE HP-X SERVOWRAP HVAC BUNDLE All errors and omissions excepted. The information contained within this drawing is believed to be correct on the date of publication, and is based upon tested and certified solutions. The policy of Ryanfire Products is one of constant improvement. Installers must ensure that they are following the latest published drawings, test evidence and instructions. Whilst Ryanfire Products will endeavour to keep its publications up to date, the accuracy of the information contained within this drawing may be affected by pertinent changes in the law or regulatory requirements and alterations or amendments to the specification of the manufactured products. Terms and conditions of sale apply. Ryanfire Products owns and has copyright to these drawings. They are to be used only for the purpose for which they were intended and supplied and are not to be sold, transferred or made available for use by a third party. Any misuse of these drawings will result in legal proceedings.		Products: RYANFIRE FS COLLAR RYANFIRE HP-X RYANFIRE MASTIC RYANFIRE SERVOWRAP Approvals: AS 1530.4/AS 4072.1 BK: 253 Ref: 225FR00083 ID: F Scenario: Penetration seal to HVAC bundle (heat pump services) Services: Up to 3 sets pair coil copper pipes 5 TPS cables Ø20mm PVC pipe Construction: 142mm FR plasterboard / Masonry Wall Aperture: Max Ø116mm Annular: 10 - 25mm Fire Integrity: 120 minutes Fire Insulation: 120 minutes Web based drawings are for example only. Fire performance of any system is dependant on, but not limited to size of opening, substrate, if penetrations are passing through, type, size and number. Please refer to Ryanfire technical department for detailed and specific fire performance information.	RYANFIRE PASSIVE FIRE PROTECTION RYANFIRE Technical Support: info@ryanfire.co.nz - Tel 09 443 0362 Drawing Title FS Collar, HP-X & Servowrap to HVAC bundle 142mm plasterboard wall	Scale NTS Date July 2024	Drawing Number V14.19 Rev 3.0
---	--	---	--	--	---



All errors and omissions excepted. The information contained within this drawing is believed to be correct on the date of publication, and is based upon tested and certified solutions. The policy of **Ryanfire Products** is one of constant improvement. Installers must ensure that they are following the latest published drawings, test evidence and instructions. Whilst **Ryanfire Products** will endeavour to keep its publications up to date, the accuracy of the information contained within this drawing may be affected by pertinent changes in the law or regulatory requirements and alterations or amendments to the specification of the **manufactured** products. Terms and conditions of sale apply.

Ryanfire Products owns and has copyright to these drawings. They are to be used only for the purpose for which they were intended and supplied and are not to be sold, transferred or made available for use by a third party. Any misuse of these drawings will result in legal proceedings.


Products: RYANFIRE SL COLLAR RYANFIRE MASTIC RYANFIRE HP-X Approvals: AS 1530.4/AS 4072.1 BK: 280 Ref: 23SFR00089 ID: C Scenario: Penetration seal to HVAC bundle (heat pump services) Services: Up to 3 sets pair coil copper pipes 5 TPS cables Ø20mm PVC pipe Construction: 200mm AFS Logicwall Fire Integrity: 120 minutes Fire Insulation 120 minutes Web based drawings are for example only. Fire performance of any system is dependant on, but not limited to size of opening, substrate, if penetrations are passing through, type, size and number. Please refer to Ryanfire technical department for detailed and specific fire performance information. RYANFIRE PASSIVE FIRE PROTECTION RYANFIRE Technical Support: info@ryanfire.co.nz - Tel 09 443 0362 Drawing Title RYanfire SL Collar to HVAC bundle 200mm AFS Logicwall Scale NTS Date July 2024 Drawing Number V14.21 Rev 2.0	200MM AFS LOGICWALL RYANFIRE MASTIC RYANFIRE SL COLLAR RYANFIRE HP-X HVAC BUNDLE INSTALLATION INSTRUCTIONS 1. ENSURE THE APERTURE IS CLEAN AND FREE OF DUST AND DEBRIS. 2. APPLY RYANFIRE MASTIC INTO THE ANNULAR GAP BETWEEN THE HVAC BUNDLE AND THE AFS LOGICWALL. 3. SELECT THE CORRECT SIZE RYANFIRE SL COLLAR TO FIT AROUND THE SERVICES. 4. SECURE THE SL COLLAR AROUND THE BUNDLE AND SLIDE IT UP UNTIL IT IS UP AGAINST THE SURFACE OF THE WALL. FIX THE COLLAR INTO PLACE USING 6.5 X 32MM CONCRETE ANCHORS. ENSURE ALL FIXING TABS ARE USED. 5. APPLY RYANFIRE HP-X INTO THE ANNULAR GAP BETWEEN THE BUNDLE AND THE COLLAR, TO THE FULL DEPTH OF THE COLLAR. 6. REPEAT THIS PROCESS ON THE OPPOSITE SIDE OF THE WALL.	All errors and omissions excepted. The information contained within this drawing is believed to be correct on the date of publication, and is based upon tested and certified solutions. The policy of Ryanfire Products is one of constant improvement. Installers must ensure that they are following the latest published drawings, test evidence and instructions. Whilst Ryanfire Products will endeavour to keep its publications up to date, the accuracy of the information contained within this drawing may be affected by pertinent changes in the law or regulatory requirements and alterations or amendments to the specification of the manufactured products. Terms and conditions of sale apply. Ryanfire Products owns and has copyright to these drawings. They are to be used only for the purpose for which they were intended and supplied and are not to be sold, transferred or made available for use by a third party. Any misuse of these drawings will result in legal proceedings.
--	---	--

1 2 Products: RYANFIRE SL COLLAR RYANFIRE MASTIC RYANFIRE HP-X Approvals: AS 1530.4/AS 4072.1 BK: 270 Ref: 245FR0007 ID: F Scenario: Penetration seal to HVAC bundle (heat pump services) Services: 1 set pair coil copper pipes 5 TPS cables Ø20mm PVC pipe Construction: 105mm Cross Laminated Timber (CLT) wall Fire Integrity: 60 minutes Fire Insulation 45 minutes Web based drawings are for example only. Fire performance of any system is dependant on, but not limited to size of opening, substrate, if penetrations are passing through, type, size and number. Please refer to Ryanfire technical department for detailed and specific fire performance information. RYANFIRE PASSIVE FIRE PROTECTION RYANFIRE Technical Support: info@ryanfire.co.nz - Tel 09 443 0362 Drawing Title Ryanfire SL Collar to HVAC bundle 105mm CLT wall Scale NTS Date July 2024 Drawing Number V14.22 Rev 2.0	
105MM CLT WALL RYANFIRE MASTIC RYANFIRE SL COLLAR RYANFIRE HP-X HVAC BUNDLE 1. ENSURE THE APERTURE IS CLEAN AND FREE OF DUST AND DEBRIS. 2. APPLY RYANFIRE MASTIC INTO THE ANNULAR GAP BETWEEN THE HVAC BUNDLE AND THE CLT WALL. 3. SELECT THE CORRECT SIZE RYANFIRE SL COLLAR TO FIT AROUND THE SERVICES. 4. SECURE THE SL COLLAR AROUND THE BUNDLE AND SLIDE IT UP UNTIL IT IS UP AGAINST THE SURFACE OF THE WALL. FIX THE COLLAR INTO PLACE WITH 10G X 50MM TIMBER SCREWS. ENSURE ALL FIXING TABS ARE USED. 5. APPLY RYANFIRE HP-X INTO THE ANNULAR GAP BETWEEN THE BUNDLE AND THE COLLAR TO THE FULL DEPTH OF THE COLLAR. 6. REPEAT THIS PROCESS ON THE OPPOSITE SIDE OF THE WALL.		All errors and omissions excepted. The information contained within this drawing is believed to be correct on the date of publication, and is based upon tested and certified solutions. The policy of Ryanfire Products is one of constant improvement. Installers must ensure that they are following the latest published drawings, test evidence and instructions. Whilst Ryanfire Products will endeavour to keep its publications up to date, the accuracy of the information contained within this drawing may be affected by pertinent changes in the law or regulatory requirements and alterations or amendments to the specification of the manufactured products. Terms and conditions of sale apply. Ryanfire Products owns and has copyright to these drawings. They are to be used only for the purpose for which they were intended and supplied and are not to be sold, transferred or made available for use by a third party. Any misuse of these drawings will result in legal proceedings.	

Products: RYANFIRE SUPERSLEEVE RYANFIRE MASTIC Approvals: AS 1530.4/AS 4072.1 BK: 264 Ref: 23SFR00094 ID: D Scenario: Penetration seal to HVAC pair coils (heat pump services) Services: Up to 3 sets pair coil copper pipes Construction: 102mm FR plasterboard / Masonry wall Annular: 0-1mm Fire Integrity: 90 minutes Fire Insulation: 45 minutes Web based drawings are for example only. Fire performance of any system is dependant on, but not limited to size of opening, substrate, if penetrations are passing through, type, size and number. Please refer to Ryanfire technical department for detailed and specific fire performance information. RYANFIRE PASSIVE FIRE PROTECTION RYANFIRE Technical Support: info@ryanfire.co.nz - Tel 09 443 0362 Drawing Title Ryanfire SuperSleeve to pair coils 102mm plasterboard wall Scale NTS Date July 2024 Drawing Number V14.23 Rev 2.0		19MM PLASTERBOARD RYANFIRE MASTIC RYANFIRE SUPERSLEEVE SUPERSLEEVE FOAM PLUG (2 LAYERS) PAIR COIL INSTALLATION INSTRUCTIONS 1. ENSURE THE APERTURE IS CLEAN AND FREE OF DUST AND DEBRIS. 2. INSTALL THE RYANFIRE SUPERSLEEVE TO FIT CENTRALLY WITHIN THE PLANE OF THE WALL, AROUND THE SERVICES. 3. APPLY A NOMINAL 10MM CONE OF RYANFIRE MASTIC TO THE JUNCTION BETWEEN THE SUPERSLEEVE AND THE PLASTERBOARD WALL. 4. CUT 2 LAYERS OF FOAM PLUG TO FIT TIGHTLY AROUND THE PAIR COIL BUNDLE AND INSERT THEM INTO THE SUPERSLEEVE ON ONE SIDE OF THE SLEEVE. All errors and omissions excepted. The information contained within this drawing is believed to be correct on the date of publication, and is based upon tested and certified solutions. The policy of Ryanfire Products is one of constant improvement. Installers must ensure that they are following the latest published drawings, test evidence and instructions. Whilst Ryanfire Products will endeavour to keep its publications up to date, the accuracy of the information contained within this drawing may be affected by pertinent changes in the law or regulatory requirements and alterations or amendments to the specification of the manufactured products. Terms and conditions of sale apply. Ryanfire Products owns and has copyright to these drawings. They are to be used only for the purpose for which they were intended and supplied and are not to be sold, transferred or made available for use by a third party. Any misuse of these drawings will result in legal proceedings.
--	--	---



Products: RYANFIRE SUPERSLEEVE RYANFIRE MASTIC Approvals: AS 1530.4/AS 4072.1 BK: 264 Ref: 23SFR00094 ID: E Scenario: Penetration seal to mixed services, HVAC (heat pump) & cables Services: Up to Ø100mm mixed bundle : TPS, Data 1 set pair coil copper pipes Construction: 102mm FR plasterboard / Masonry wall Annular: 0-1mm Fire Integrity: 120 minutes Fire Insulation: 60 minutes	RYANFIRE SUPERSLEEVE RYANFIRE MASTIC AS 1530.4/AS 4072.1 BK: 264 Ref: 23SFR00094 ID: E Scenario: Penetration seal to mixed services, HVAC (heat pump) & cables Services: Up to Ø100mm mixed bundle : TPS, Data 1 set pair coil copper pipes Construction: 102mm FR plasterboard / Masonry wall Annular: 0-1mm Fire Integrity: 120 minutes Fire Insulation: 60 minutes
Web based drawings are for example only. Fire performance of any system is dependant on, but not limited to size of opening, substrate, if penetrations are passing through, type, size and number. Please refer to Ryanfire technical department for detailed and specific fire performance information.	Web based drawings are for example only. Fire performance of any system is dependant on, but not limited to size of opening, substrate, if penetrations are passing through, type, size and number. Please refer to Ryanfire technical department for detailed and specific fire performance information.
	
RYANFIRE Technical Support: info@ryanfire.co.nz - Tel 09 443 0362	RYANFIRE Technical Support: info@ryanfire.co.nz - Tel 09 443 0362
Drawing Title SuperSleeve to mixed services 102mm plasterboard wall	Drawing Title SuperSleeve to mixed services 102mm plasterboard wall
Scale NTS	Date July 2024
Drawing Number V14 24	Rev 2.0

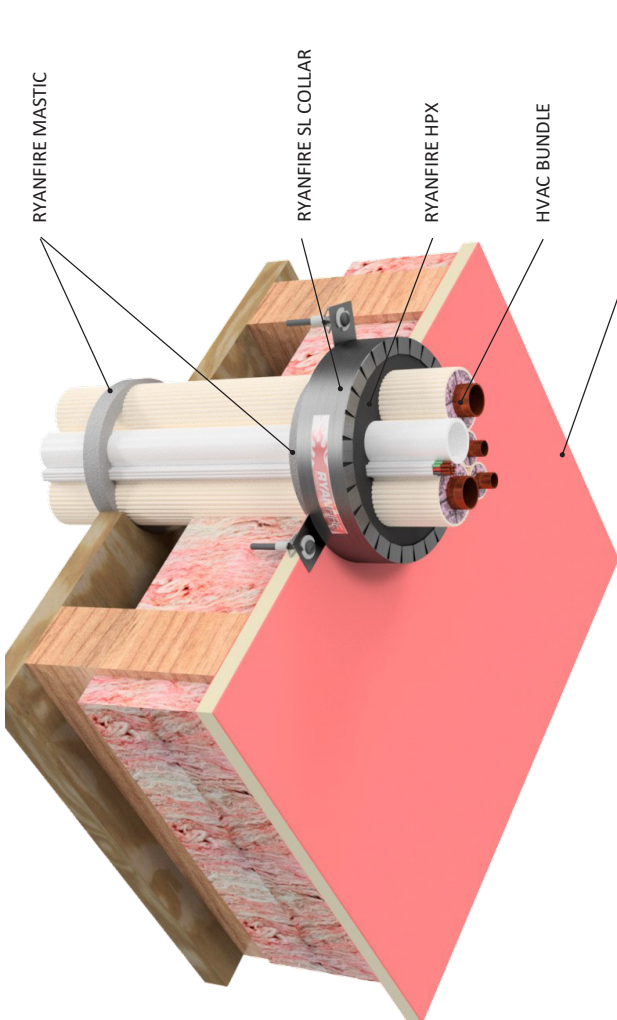Products: RYANFIRE SL COLLAR RYANFIRE HP-X RYANFIRE MASTIC Approvals: AS 1530.4/AS 4072.1 BK: 64 / 105 Ref: FRT 190272 / 215FR00057 ID: J / B Scenario: Penetration seal to HVAC bundle (heat pump services) Services: Up to: 2 set pair coil copper pipes 5 TPS cables ø20mm uPVC pipe Construction: 16mm thick FR plasterboard ceiling Aperture: ø100mm max Fire Integrity: 60 minutes Fire Insulation: 30 minutes <i>* Note : Up to 3 sets pair coil, 3 TPS cables, 25mm PVC pipe achieves -/30/30</i> Web based drawings are for example only. Fire performance of any system is dependant on, but not limited to size of opening, substrate, if penetrations are passing through, type, size and number. Please refer to Ryanfire technical department for detailed and specific fire performance information.				Client		Job Title		Drawing Title		SL Collar to HVAC bundle 16mm FR plasterboard ceiling		Scale		NTS		Date		July 2024		Sheet Size		A3		Drawn By		Drawing Number		V17.9		Rev		4.0	
RYANFIRE MASTIC RYANFIRE SL COLLAR RYANFIRE HPX HVAC BUNDLE 16MM FR PLASTERBOARD CEILING  INSTALLATION INSTRUCTIONS 1. ENSURE THE APERTURE IS CLEAN AND FREE OF DUST AND DEBRIS. 2. APPLY RYANFIRE MASTIC TO SMOKE SEAL THE GAP BETWEEN THE HVAC BUNDLE AND THE PLASTERBOARD. 3. SELECT THE CORRECT SIZE RYANFIRE SL COLLAR TO FIT AROUND THE HVAC BUNDLE. 4. POSITION THE RYANFIRE SL COLLAR AROUND THE HVAC BUNDLE AND SLIDE IT UP TO THE SURFACE OF THE PLASTERBOARD. 5. FIX THE SL COLLAR TO THE PLASTERBOARD WITH 40MM HOLLOW WALL ANCHORS. ENSUE ALL FIXING POINTS ARE USED. 6. APPLY RYANFIRE HP-X INTO THE ANNUALR GAP BETWEEN THE HVAC BUNDLE AND THE COLLAR TO THE FULL DEPTH OF COLLAR. 7. APPLY A BEAD OF RYANFIRE MASTIC TO SEAL THE GAP BETWEEN THE BUNDLE AND THE FLOOR BOARD. 8. CLEAN ANY EXCESS SEALANT USING A DAMP CLOTH. Please note: Ryanfire Products owns and has copyright in these drawings. They are to be used only for the purpose for which they were intended and supplied and are not to be sold, transferred or made available for use by a third party. Any misuse of these drawings will result in legal proceedings. All errors and omissions excepted - the information contained within this drawing is believed to be correct on the date of publication, and is based upon tested and certified solutions. The policy of Ryanfire Products is one of constant improvement. Installers must therefore ensure that they are following the latest published drawings, test evidence and instructions. Whilst Ryanfire Products will endeavour to keep its publications up to date, the accuracy of the information contained within this drawing may be affected by pertinent changes in the law or regulatory requirements and alterations or amendments to the specification of the manufactured products. Terms and conditions of sale apply. RYANFIRE Technical Support: info@ryanfire.co.nz - Tel 09 443 0362																																	



Products: RYANFIRE TD COLLAR RYANFIRE MASTIC RYANFIRE HP-X		Approvals: AS 1530.4/AS 4072.1	
BK: 60	Ref: PF 19011	ID: 1	Scenario: Penetration seal to HVAC bundle (heat pump services)
Services:	Up to: 1 set pair coil copper pipes 6 TPS cables Ø25mm uPVC pipe		
Construction:	130mm Composite floor (65mm thick at thinnest point)		
Fire Integrity:	60 minutes		
Fire Insulation:	60 minutes		

Web based drawings are for example only. Fire performance of any system is dependant on, but not limited to size of opening, substrate, if penetrations are passing through, type, size and number. Please refer to Ryanfire technical department for detailed and specific fire performance information.

RYANFIRE
PASSIVE FIRE PROTECTION

RYANFIRE Technical Support:
info@ryanfire.co.nz - Tel 09 443 0362

Drawing Title
**TD collar to HVAC bundle
130mm composite floor**

Scale NTS	Date July 2024
Drawing Number V17 10	Rev 7.0

On the underside of the substrate, the TD Collar may be exposed no more than 80mm, or be recessed no more than 10mm.

TD COLLAR SIZE	CORE HOLE DIAMETER
TD 80	Ø105-Ø112mm

EXTENDABLE TABS

INSTALLATION INSTRUCTIONS

1. ENSURE THE APERTURE IS CLEAN AND FREE OF DUST AND DEBRIS.
2. SELECT THE RYANFIRE TD80 COLLAR.
3. POSITION THE TD80 COLLAR AROUND THE HVAC BUNDLE AND SLIDE IT INTO THE APERTURE UNTIL THE FIXING TABS ARE FLUSH WITH THE TOP OF THE COMPOSITE FLOOR.
4. SECURE TD80 COLLAR USING 32MM MASONRY SCREWS THROUGH ALL FIXING TABS.
5. APPLY RYANFIRE MASTIC TO SMOKE SEAL BETWEEN THE COMPOSITE FLOOR AND THE TD COLLAR FROM ABOVE.
6. APPLY RYANFIRE HP-X INTO THE ANNULAR GAP BETWEEN THE HVAC BUNDLE AND THE TD COLLAR.

All errors and omissions excepted. The information contained within this drawing is believed to be correct on the date of publication, and is based upon tested and certified solutions. The policy of Ryanfire Products is one of constant improvement. Installers must ensure that they are following the latest published drawings, test evidence and instructions. Whilst Ryanfire Products will endeavour to keep its publications up to date, the accuracy of the information contained within this drawing may be affected by pertinent changes in the law or regulatory requirements and alterations or amendments to the specification of the manufactured products. Terms and conditions of sale apply.


Ryanfire Products owns and has copyright to these drawings. They are to be used only for the purpose for which they were intended and supplied and are not to be sold, transferred or made available for use by a third party. Any misuse of these drawings will result in legal proceedings.



If errors and omissions accepted. The information contained within this drawing is believed to be correct on the date of publication, and is based upon tested and certified solutions. The policy of Ryfanite Products is one of constant improvement. Installers must ensure that they are following the latest published specifications, test evidence and instructions. Whilst Ryfanite Products will endeavour to keep its publications up to date, the accuracy of the information contained within this drawing may be affected by pertinent changes in the law or regulatory requirements and alterations or amendments to the drawing of the manufactured products. Terms and conditions of sale apply.

1. ENSURE THE APERTURE IS CLEAN AND FREE OF DEBRIS. 2. CUT THE RYANFIRE STRAP TO ALLOW 2 REVOLUTIONS AROUND THE HVAC BUNDLE. 3. WRAP THE BUNDLE WITH THE RYANFIRE STRAP AT THE SAME LEVEL WHERE THE BUNDLE WILL PASS THROUGH THE RYANBATT 502. 4. INSTALL 35MM X 35MM X 200MM STEEL ANGLES ONTO THE JOISTS MID WAY ALONG THE LENGTH AND MID WAY ALONG THE WIDTH OF THE RYANBATT 502. 5. COAT THE TIMBER FLOOR JOISTS AND STEEL ANGLES WITH RYANFIRE MASTIC BRUSH GRADE. 6. INSTALL THE RYANBATT 502 BETWEEN THE TIMBER FLOOR JOISTS, RESTING ON TOP OF THE STEEL ANGLES. 7. ENSURE THE RYANBATT IS CUT TO FIT TIGHT AROUND THE HVAC BUNDLE AND RYANFIRE STRAP 8. APPLY RYANFIRE HP-X INTO ANY GAPS BETWEEN THE HVAC BUNDLE AND THE RYANFIRE STRAP. 9. ANY FULL BOARD TO BOARD JOINTS MUST BE JOINED WITH A 25MM X 25MM SHIPLAP JOINT. 10. ENSURE ALL RYANBATT JOINTS ARE SEALED USING RYANFIRE MASTIC BRUSH GRADE. 11. REMOVE EXCESS MASTIC USING A DAMP CLOTH.		140MM X 45MM TIMBER FLOOR JOIST RYANFIRE BRUSH GRADE RYANBATT 502 (50MM) RYANFIRE HP-X RYANFIRE STRAP HVAC BUNDLE 35MM X 35MM STEEL ANGLE 25MM X 25MM SHIPLAP JOINT	Products: RYANBATT 502 RYANFIRE STRAP RYANFIRE HP-X RYANFIRE MASTIC Approvals: AS 1530.4/AS 4072.1 BK: 70 Ref: PF 19047 ID: E Scenario: HVAC bundle (heat pump services) through Ryanfire Naked Floor System Services: Up to: 1 set pair coil copper pipes 3 TPS cables Ø25mm uPVC pipe Construction: 140 x 45mm unlined timber framed ceiling Fire Integrity: 60 minutes Fire Insulation: 0 minutes Web based drawings are for example only. Fire performance of any system is dependant on, but not limited to, size of opening, substrate, if penetrations are passing through, type, size and number. Please refer to Ryanfire technical department for detailed and specific fire performance information. RYANFIRE PASSIVE FIRE PROTECTION Client Job Title Drawing Title Ryanfire Naked Floor System HVAC bundle Scale NTS Date July 2024 Sheet Size A3 Drawn By Drawing Number V17.12 Rev 6.0
Please note: Ryanfire Products owns and has copyright in these drawings. They are to be used only for the purpose for which they were intended and supplied and are not to be sold, transferred or made available for use by a third party. Any misuse of these drawings will result in legal proceedings. All errors and omissions excepted - the information contained within this drawing is believed to be correct on the date of publication, and is based upon tested and certified solutions. The policy of Ryanfire Products is to ensure that the information contained within this drawing is up to date and correct. Whilst Ryanfire Products will endeavour to keep its publications up to date, the accuracy of the information contained within this drawing may be affected by pertinent changes in the law or regulatory requirements and alterations or amendments to the specification of the manufactured products. Terms and conditions of sale apply. RYANFIRE Technical Support: info@ryanfire.co.nz - Tel 09 443 0362			

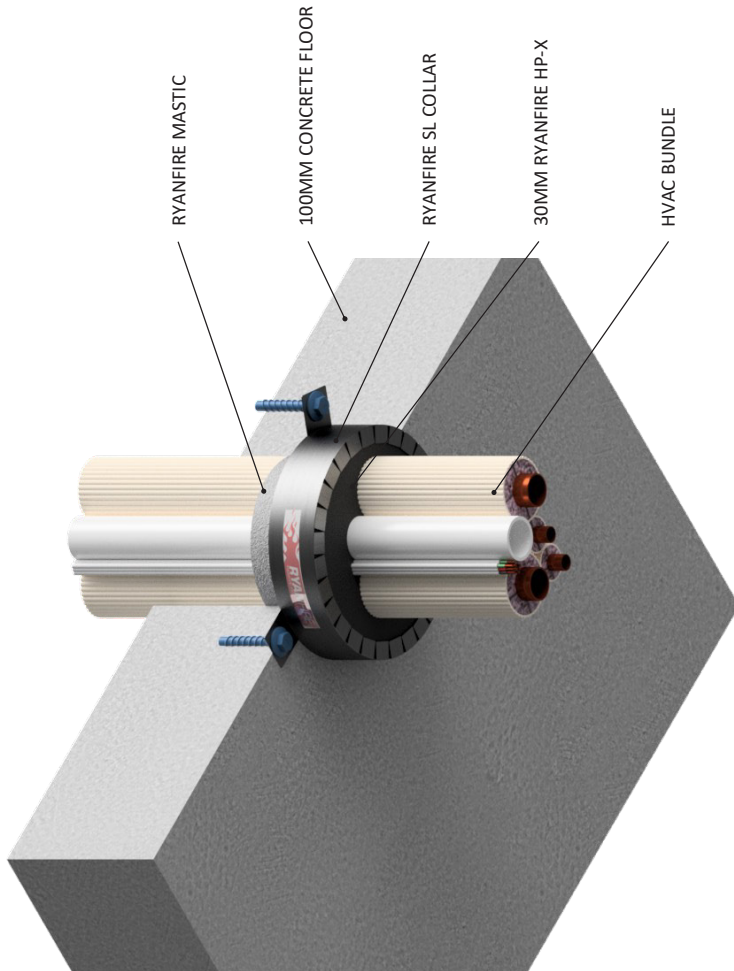

Products: RYANFIRE SL COLLAR RYANFIRE MASTIC RYANFIRE HP-X Approvals: AS 1530.4/AS 4072.1 72 BK: Ref: FRT 190285 ID: A Scenario: Penetration seal to HVAC bundle (heat pump services) Services: Up to: 2 sets pair coil copper pipes 3 TPS cables ø25mm uPVC pipe Construction: 100mm concrete floor Fire Integrity: 120 minutes Fire Insulation: 90 minutes Web based drawings are for example only. Fire performance of any system is dependant on, but not limited to, size of opening, substrate, if penetrations are passing through, type, size and number. Please refer to Ryanfire technical department for detailed and specific fire performance information.				Client Job Title Drawing Title SL Collar to HVAC bundle 100mm concrete floor		Scale NTS Sheet Size A3 Date July 2024 Drawn By		Drawing Number V17.13 Rev 4.0			
INSTALLATION INSTRUCTIONS 1. ENSURE THE APERTURE IS CLEAN AND FREE OF ANY LOOSE CEMENT, DUST AND DEBRIS. 2. APPLY RYANFIRE MASTIC INTO THE ANNULAR GAPS AROUND THE SERVICES TO SMOKE SEAL THE APERTURE. 3. SELECT THE CORRECT SIZE SL COLLAR TO FIT AROUND THE HVAC SERVICES BUNDLE. 4. FIT THE SL COLLAR AROUND THE BUNDLE AND SLIDE IT UP UNTIL IT IS FLUSH WITH THE BOTTOM OF THE FLOOR. 5. SECURE THE SL COLLAR TO THE CONCRETE FLOOR WITH 32MM CONCRETE ANCHOR BOLTS. ENSURE ALL FIXING POINTS ARE USED. 6. APPLY RYANFIRE HP-X INTO THE GAP BETWEEN THE COLLAR AND THE MIXED SERVICES TO THE FULL DEPTH OF THE COLLAR (30MM). 7. REMOVE ANY EXCESS HP-X WITH A DAMP CLOTH.								Please note: Ryanfire Products owns and has copyright in these drawings. They are to be used only for the purpose for which they were intended and supplied and are not to be sold, transferred or made available for use by a third party. Any misuse of these drawings will result in legal proceedings. All errors and omissions excepted - the information contained within this drawing is believed to be correct on the date of publication, and is based upon tested and certified solutions. The policy of Ryanfire Products is one of constant improvement. Installers must therefore ensure that they are following the latest published drawings, test evidence and instructions. Whilst Ryanfire Products will endeavour to keep its publications up to date, the accuracy of the information contained within this drawing may be affected by pertinent changes in the law or regulatory requirements and alterations or amendments to the specification of the manufactured products. Terms and conditions of sale apply. RYANFIRE Technical Support: info@ryanfire.co.nz - Tel 09 443 0362			



26




Products: RYANFIRE SL COLLAR Approval: RYANFIRE HP-X BK: AS 1530.4/4072.1 Ref: 87 ID: PF 20061 Scenario: S Services: Penetration seal to HVAC bundle (heat pump services) Up to: 3 sets pair coil copper pipes 5 TPS cables Ø25mm uPVC pipe Annular: 0-20mm Construction: 90mm PLT floor Fire Integrity: 60 minutes Fire Insulation: 30 minutes Web based drawings are for example only. Fire performance of any system is dependant on, but not limited to size of opening, substrate, if penetrations are passing through, type, size and number. Please refer to Ryanfire technical department for detailed and specific fire performance information. RYANFIRE PASSIVE FIRE PROTECTION Client Job Title Drawing Title SL Collar to HVAC bundle Parallel Laminated Timber floor Scale NTS Date July 2024 Sheet Size A3 Drawn By Drawing Number V17.15 Rev 3.0		75MM SCREWS 20MM RYANFIRE HP-X RYANFIRE SL COLLAR 90MM PLT FLOOR 30MM RYANFIRE HP-X HVAC BUNDLE 1. ENSURE THE APERTURE IS CLEAN AND FREE OF ANY DUST AND DEBRIS. 2. APPLY RYANFIRE HP-X TO A DEPTH OF 20MM INTO THE ANNULAR GAP. ENSURE THE GAP IS COMPLETELY FILLED. 3. SELECT THE CORRECT SIZE RYANFIRE SL COLLAR TO FIT AROUND THE HVAC SERVICES BUNDLE. 4. FIT THE SL COLLAR AROUND THE BUNDLE AND SLIDE IT UP UNTIL IT IS FLUSH TO THE BOTTOM SURFACE OF THE FLOOR. 5. SECURE THE SL COLLAR TO THE FLOOR WITH 75MM TIMBER SCREWS. ENSURE ALL FIXING POINTS ARE USED. 6. APPLY RYANFIRE HP-X INTO THE GAP BETWEEN THE COLLAR AND THE MIXED SERVICES TO THE FULL DEPTH OF THE SL COLLAR (30MM). 7. REMOVE ANY EXCESS HP-X WITH A DAMP CLOTH. Please note: Ryanfire Products owns and has copyright in these drawings. They are to be used only for the project and are not to be sold, transferred or made available for use by a third party. Any misuse of these drawings will result in legal proceedings. All errors and omissions excepted - the information contained within this drawing is believed to be correct on the date of publication, and is based upon tested and certified solutions. The policy of Ryanfire Products is one of constant improvement. Installers must therefore ensure that they are following the latest published drawings, test evidence and instructions. Whilst Ryanfire Products will endeavour to keep its publications up to date, the accuracy of the information contained within this drawing may be affected by pertinent changes in the law or regulatory requirements and alterations or amendments to the specification of the manufactured products. Terms and conditions of sale apply. RYANFIRE Technical Support: info@ryanfire.co.nz - Tel 09 443 0362
--	--	---



Products: RYANFIRE SL COLLAR RYANFIRE HP-X RYANFIRE MASTIC Approval: AS 1530.4/4072.1 BK: 104 Ref: 21SFR00059 ID: K, L Scenario: Penetration seal to HVAC bundle (heat pump services) Services: Up to: 3 sets pair coil copper pipes 5 TPS cables Ø20mm uPVC pipe Annular: 0-20mm Construction: Rib & Timber Infill floor (100mm concrete + 19mm ply) Fire Integrity: 90 minutes Fire Insulation: 30 minutes* <i>*-/90/60 FRR for 1 set pair coil, 5 TPS, Ø20mm PVC</i> Web based drawings are for example only. Fire performance of any system is dependant on, but not limited to size of opening, substrate, if penetrations are passing through, type, size and number. Please refer to Ryanfire technical department for detailed and specific fire performance information.				Client	Job Title	Drawing Title SL Collar to HVAC bundle 119mm Rib & Timber Infill floor	Scale NTS	Date July 2024	Sheet Size A3	Drawn By	Drawing Number V17.16	Rev 2.0																							
INSTALLATION INSTRUCTIONS 1. ENSURE THE APERTURE IS CLEAN AND FREE OF ANY DUST AND DEBRIS. 2. APPLY RYANFIRE MASTIC INTO THE ANNULAR GAP AROUND THE BUNDLE ON THE TOP SIDE OF THE FLOOR TO SMOKE SEAL THE APERTURE. 3. SELECT THE CORRECT SIZE RYANFIRE SL COLLAR TO FIT AROUND THE HVAC BUNDLE. 4. POSITION THE RYANFIRE SL COLLAR AROUND THE SERVICES AND SLIDE IT UP UNTIL IT IS FLUSH WITH THE BOTTOM OF THE FLOOR. 5. FIX THE COLLAR TO THE FLOOR USING 50MM M6 ANCHOR BOLTS AND PENNY WASHERS . ENSURE ALL FIXING POINTS ARE USED AND THE ANCHOR BOLTS ACHIEVE A MINIMUM OF 25MM EMBEDMENT INTO THE CONCRETE. 6. APPLY RYANFIRE HP-X INTO THE ANNULAR GAP BETWEEN THE SL COLLAR AND THE BUNDLE OF SERVICES TO THE FULL DEPTH OF THE COLLAR.												RYANFIRE MASTIC RYANFIRE SL COLLAR 119MM TIMBER INFILL FLOOR RYANFIRE HP-X HVAC BUNDLE		RYANFIRE		RYANFIRE			RYANFIRE																
Please note: Ryanfire Products owns and has copyright in these drawings. They are to be used only for the purpose for which they were prepared and are not to be sold, transferred or made available for use by a third party. Any misuse of these drawings will result in legal proceedings.												All errors and omissions excepted - the information contained within this drawing is believed to be correct on the date of publication, and is based upon tested and certified solutions. The policy of RyanFire Products is one of constant improvement. Installers must therefore ensure that they are following the latest published drawings, test evidence and instructions. Whilst RyanFire Products will endeavour to keep its publications up to date, the accuracy of the information contained within this drawing may be affected by pertinent changes in the law or regulatory requirements and alterations or amendments to the specification of the manufactured products. Terms and conditions of sale apply.												RYANFIRE Technical Support: info@ryanfire.co.nz - Tel 09 443 0362											

INSTALLATION INSTRUCTIONS

1. ENSURE THE APERTURE IS CLEAN AND FREE OF DUST AND DEBRIS.
2. CUT THE RYANBATT 502 BOARDS TO FIT TIGHTLY INTO THE APERTURE.
3. CUT THE RYANBATTs TO ALLOW A 20-25MM ANNULAR GAP AROUND THE HVAC BUNDLE.
4. CUT THE RYANBATTs ACROSS THE SHORTEST DIMENSION INCORPORATING THE MIDPOINT OF THE PENETRATION TO ENABLE THE BOARD TO BE FITTED INTO THE APERTURE.
5. APPLY RYANFIRE BRUSH GRADE MASTIC TO ALL THE INTERVAL EDGES OF THE APERTURE AND TO ALL THE CUT AND EXPOSED EDGES OF THE RYANBATTs EXCEPT THE AREA AROUND THE SERVICE PENETRATION.
6. INSERT THE FIRST LAYER OF RYANBATT INTO THE APERTURE. RECESSED 50MM FROM THE TOP OF THE FLOOR. APPLY A THICK BEAD OF RYANFIRE MASTIC TO THE PERIMETER. ON THE TOP FACE OF THE RYANBATT, THEN INSERT THE SECOND LAYER OF BOARD INTO THE APERTURE TO SIT FLUSH WITH THE TOP OF THE FLOOR.
7. APPLY RYANFIRE HP-X INTO THE ANNULAR GAP BETWEEN THE BUNDLE AND THE BOARDS TO THE FULL DEPTH OF BOTH BOARDS (100MM).
8. WRAP 1 LAYER OF 300MM WIDE RYANFIRE SERVOWRAP TIGHTLY AROUND THE BUNDLE WITH A 100MM OVERLAP, ON BOTH SIDES OF THE FLOOR. SLIDE THE SERVOWRAP UP AGAINST THE SURFACE OF THE BOARD.
9. SECURE THE SERVOWRAP WITH STEEL CABLE TIES, 50MM FROM EACH END AND 1 NOMINALLY IN THE CENTRE.
10. SEAL ANY EXPOSED EDGES OF THE SERVOWRAP WITH RYANFIRE FOIL TAPE.
11. APPLY A 50MM X 50MM RYANFIRE MASTIC CONE TO THE JOINT BETWEEN THE SERVOWRAP AND THE RYANBATT, ON BOTH SIDES OF THE FLOOR.
12. APPLY RYANFIRE MASTIC TO ANY OTHER GAPS AND JOINTS.
13. CLEAN UP ANY EXCESS SEALANT WITH A DAMP CLOTH.

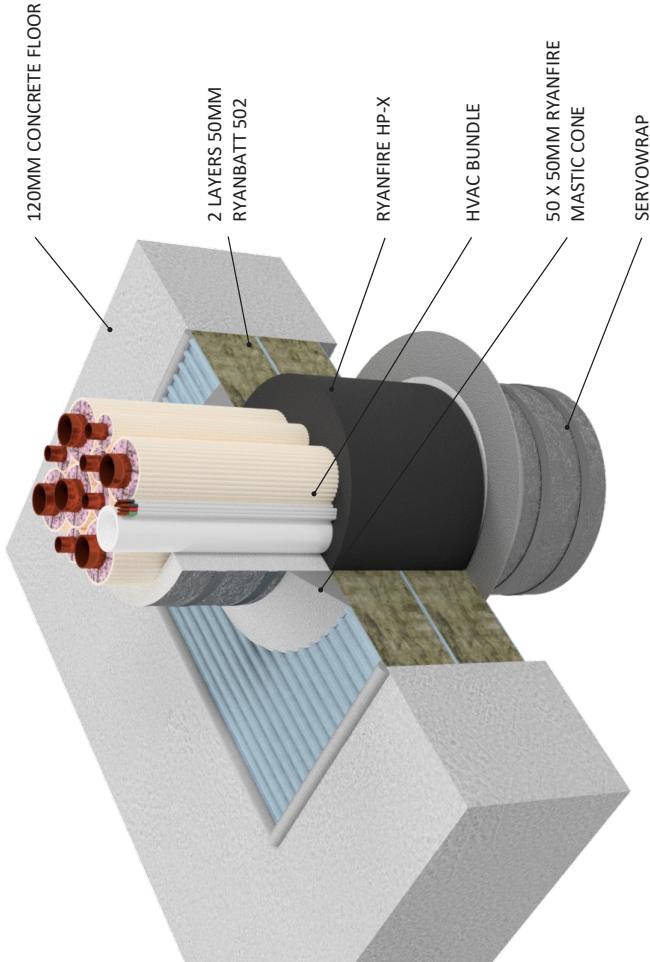

Please note:
Ryanfire Products owns and has copyright in these drawings. They are to be used only for the purpose intended and they were not to be copied, reproduced, sold, transferred or made available for use by a third party.
Any misuse of these drawings will result in legal proceedings.


All errors and omissions **excepted** - the information contained within this drawing is believed to be correct on the date of publication, and is based upon tested and certified solutions. The policy of **RyanFire Products** is one of constant improvement. Installers must therefore ensure that they are following the latest published drawings, test evidence and instructions. Whilst **RyanFire Products** will endeavour to keep its publications up to date, the accuracy of the information contained within this drawing may be affected by pertinent changes in the law or regulatory requirements and alterations or amendments to the specification of the **manufactured** products. Terms and conditions of sale apply.

RYANFIRE Technical Support: info@ryanfire.co.nz - Tel 09 443 0362

Products:	RYANBATT 502 RYANFIRE HP-X RYANFIRE SERVOWRAP RYANFIRE MASTIC RYANFIRE BRUSH GRADE MASTIC
Approvals:	AS 1530.4/AS 4072.1
BK:	113
Ref:	215FR00063
ID:	F
Scenario:	Penetration seal to HVAC bundle (heat pump services)
Services:	Up to: 5 sets pair coil copper pipes 3 TPS cables Ø20mm uPVC pipe
Annular:	20-25mm
Construction:	120mm Concrete floor
Fire Integrity:	90 minutes
Fire Insulation:	90 minutes
Web based drawings are for example only. Fire performance of any system is dependant on, but not limited to, size of opening, substrate, if penetrations are passing through, type, size and number. Please refer to Ryanfire technical department for detailed and specific fire performance information.	
Client	
Job Title	
Drawing Title	Ryanbatt 502, HP-X & Servowrap to HVAC bundle
Scale	NTS
Date	July 2024
Sheet Size	A3
Drawn By	
Drawing Number	V17.18
Rev	3.0



30

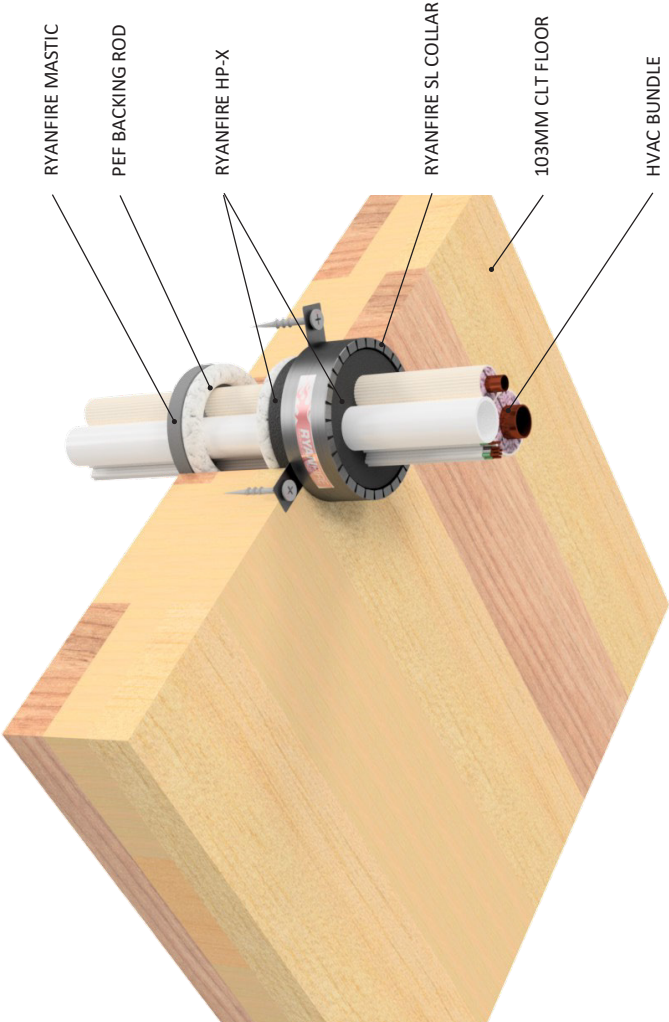Products: RYANFIRE SL COLLAR RYANFIRE HP-X RYANFIRE MASTIC Approval: AS 1530.4/4072.1 BK: 234 Ref: 23SFR00075 ID: D Scenario: Penetration seal to HVAC bundle (heat pump services) Services: Up to : 1 set pair coil copper pipes 5 TPS cables Ø20mm PVC pipe Annular: 3-17mm Construction: 103mm Cross Laminated Timber (CLT) floor Fire Integrity: 30 minutes Fire Insulation: 30 minutes Web based drawings are for example only. Fire performance of any system is dependant on, but not limited to size of opening, substrate, if penetrations are passing through, type, size and number. Please refer to Ryanfire technical department for detailed and specific fire performance information.	 INSTALLATION INSTRUCTIONS 1. ENSURE THE APERTURE IS CLEAN AND FREE OF ANY DUST AND DEBRIS. 2. INSERT PEF BACKING ROD INTO THE ANNULAR GAP ON BOTH SIDES OF THE FLOOR. 3. APPLY RYANFIRE MASTIC TO THE DEPTH OF 10MM INTO THE ANNULAR GAP BETWEEN THE BUNDLE AND THE FLOOR ON THE TOP OF THE FLOOR. 4. APPLY RYANFIRE HP-X TO A DEPTH OF 20MM INTO THE ANNULAR GAP, AND IN BETWEEN THE BUNDLE, ON THE BOTTOM OF THE FLOOR. ENSURE THE GAP IS COMPLETELY FILLED. 5. SELECT THE CORRECT SIZE RYANFIRE SL COLLAR TO FIT AROUND THE BUNDLE. 6. FIT THE SL COLLAR AROUND THE BUNDLE AND SLIDE IT UP UNTIL IT IS FLUSH TO THE BOTTOM SURFACE OF THE FLOOR. 7. FIX THE COLLAR TO THE FLOOR WITH M6 X 80MM STEEL WASHER HEAD SCREWS. ENSURE ALL FIXING POINTS ARE USED. 8. APPLY RYANFIRE HP-X INTO THE GAP BETWEEN THE COLLAR AND THE HVAC BUNDLE TO THE FULL DEPTH OF THE SL COLLAR (30MM). 9. REMOVE ANY EXCESS SEALANT WITH A DAMP CLOTH.
RYANFIRE PASSIVE FIRE PROTECTION RYANFIRE Technical Support: info@ryanfire.co.nz - Tel 09 443 0362 Drawing Title Ryanfire SL Collar to HVAC bundle 103mm CLT floor	Scale: NTS Date: July 2024 Drawing Number: V17.20 Rev: 2.0
All errors and omissions excepted. The information contained within this drawing is believed to be correct on the date of publication, and is based upon tested and certified solutions. The policy of Ryanfire Products is one of constant improvement. Installers must ensure that they are following the latest published drawings, test evidence and instructions. Whilst Ryanfire Products will endeavour to keep its publications up to date, the accuracy of the information contained within this drawing may be affected by pertinent changes in the law or regulatory requirements and alterations or amendments to the specification of the manufactured products. Terms and conditions of sale apply. Ryanfire Products owns and has copyright to these drawings. They are to be used only for the purpose for which they were intended and supplied and are not to be sold, transferred or made available for use by a third party. Any misuse of these drawings will result in legal proceedings.	




All errors and omissions excepted. The information contained within this drawing is believed to be correct on the date of publication, and is based upon tested and certified solutions. The policy of Ryofine Products is one of constant improvement. Installers must ensure that they are following the latest published drawings, test evidence and instructions. Whilst Ryofine Products will endeavour to keep its publications up to date, the accuracy of the information contained within this drawing may be affected by pertinent changes in the law or regulatory requirements and alterations or amendments to the specification of the manufactured products. Terms and conditions of sale apply.

Ryofine Products owns and has copyright to these drawings. They are to be used only for the purpose for which they were intended and supplied and are not to be sold, transferred or made available for use by a third party. Any misuse of these drawings will result in legal proceedings.

INSTALLATION INSTRUCTIONS

1. ENSURE THE APERTURE IS CLEAN, FREE OF DUST AND DEBRIS.
2. CUT THE RYANBATT 502 TO THE CORRECT SIZE TO FILL THE TRAPEZOIDAL PROFILE. ENSURE THE RYANBATT EXTENDS 100MM EITHER SIDE OF THE CORED APERTURE.
3. APPLY RYANFIRE BRUSH GRADE MASTIC TO WHERE THE RYANBATT WILL MATE WITH THE SURFACE OF THE FLOOR, AND TO ALL CUT AND EXPOSED EDGES OF THE RYANBATT.
4. SECURE RYANBATT 502 INTO POSITION USING 75MM CONCRETE ANCHORS AND PENNY WASHERS 50MM FROM THE EDGE AND AT CENTRES NOT EXCEEDING 200MM.
5. SEAL ANY GAPS AND JOINTS WITH RYANFIRE BRUSH GRADE MASTIC.
6. APPLY RYANFIRE MASTIC TO THE JUNCTION BETWEEN THE HVAC BUNDLE AND THE FLOOR / RYANBATT ON BOTH SIDES OF THE FLOOR.
7. FIT THE CORRECT SIZE SL COLLAR AROUND THE HVAC BUNDLE.
8. SLIDE THE COLLAR ALONG THE BUNDLE UNTIL IT IS HARD UP AGAINST THE UNDERSIDE OF THE FLOOR / RYANBATT 502.
9. FIX THE RYANFIRE SL COLLAR INTO POSITION USING A COMBINATION OF:
 - A. MINIMUM 32MM CONCRETE ANCHORS AND PENNY WASHERS FOR THE FLOOR PROFILE PEAKS.
 - B. MINIMUM 75MM CONCRETE ANCHORS AND PENNY WASHERS FOR THE FLOOR PROFILE TROUGHS.
10. FIXINGS MUST HAVE A MINIMUM 25MM EMBEDMENT INTO THE CONCRETE.
11. APPLY RYANFIRE HP-X INTO THE ANNULAR GAP BETWEEN THE COLLAR AND THE SERVICES, TO THE FULL DEPTH OF THE COLLAR.
12. APPLY A NOMINAL 5MM BEAD OF RYANFIRE MASTIC TO THE JUNCTION BETWEEN THE COLLAR AND THE FLOOR / RYANBATT.

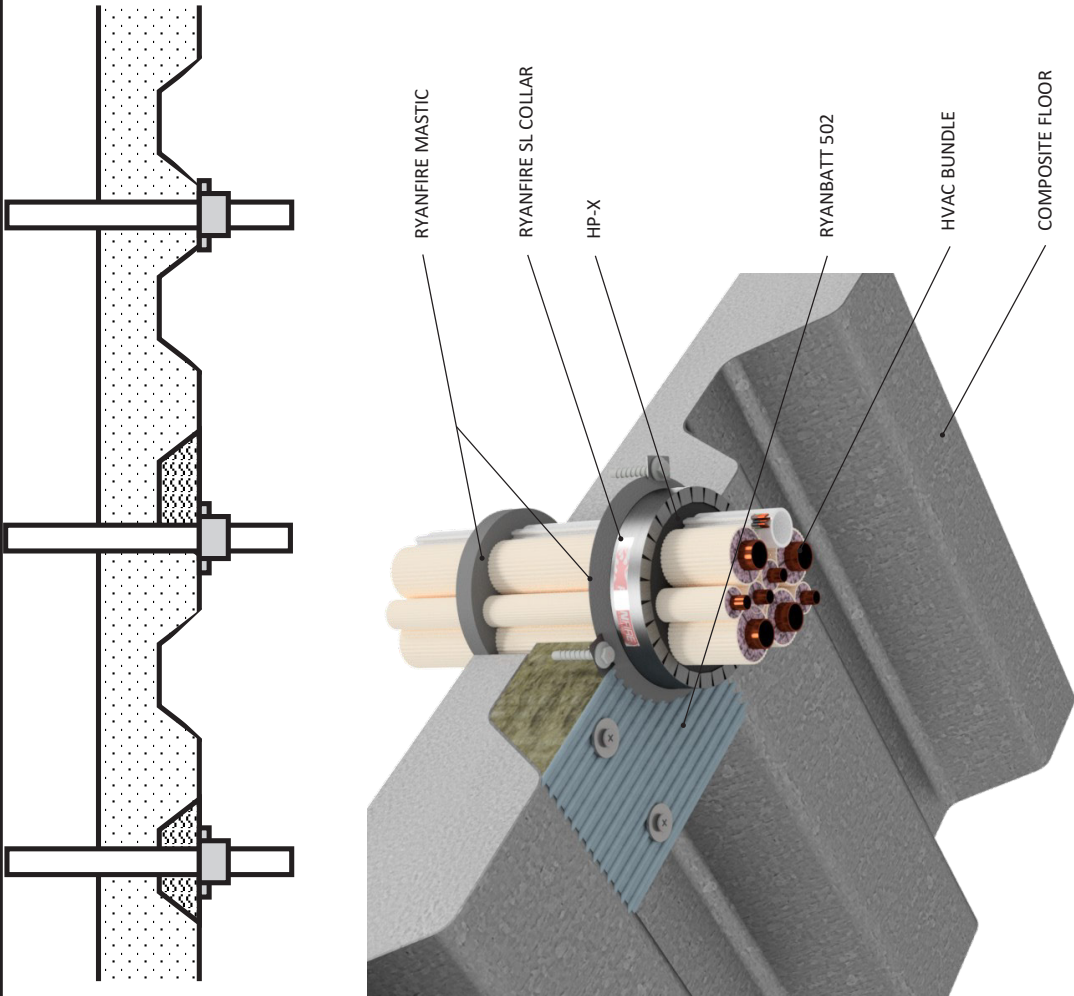

Products:	RYANBATT 502
	RYANFIRE SL COLLAR
	RYANFIRE HP-X
	RYANFIRE MASTIC
Approvals:	RYANFIRE BRUSH GRADE MASTIC
	AS 1530.4/AS 4072.1
	209
	23SFR00031
BK:	B, C
ID:	Penetration seal to HVAC bundle (heat pump services)
Scenario:	125mm composite floor
Construction:	Up to:
Services:	4 sets pair coil copper pipes
	5 TPS cables
	Ø20mm PVC pipe
Fire Resistance:	1 set pair coil bundle: -/90/45
	4 sets pair coil bundle: -/90/60

Web based drawings are for example only. Fire performance of any system is dependant on, but not limited to size of opening, substrate, if penetrations are passing through, type, size and number. Please refer to Ryanfire technical department for detailed and specific fire performance information.



RYANFIRE Technical Support:
info@ryanfire.co.nz - Tel 09 443 0362

Drawing Title
**SL Collar & HP-X to HVAC bundle
125mm composite floor**

Scale	NTS	Date	July 2024
Drawing Number	V17.22	Rev	2.0

All errors and omissions excepted. The information contained within this drawing is believed to be correct on the date of publication, and is based upon tested and certified solutions. The policy of Ryanfire Products is one of constant improvement. Installers must ensure that they are following the latest published drawings, test evidence and instructions. Whilst Ryanfire Products will endeavour to keep its publications up to date, the accuracy of the information contained within this drawing may be affected by pertinent changes in the law or regulatory requirements and alterations or amendments to the specification of the manufactured products. Terms and conditions of sale apply.

Ryanfire Products owns and has copyright to these drawings. They are to be used only for the purpose for which they were intended and supplied and are not to be sold, transferred or made available for use by a third party. Any misuse of these drawings will result in legal proceedings.



All errors and omissions excepted. The information contained within this drawing is believed to be correct on the date of publication, and is based upon tested and certified solutions. The policy of **Ryanfire Products** is one of constant improvement. Installers must ensure that they are following the latest published drawings, test evidence and instructions. Whilst **Ryanfire Products** will endeavour to keep its publications up to date, the accuracy of the information contained within this drawing may be affected by pertinent changes in the law or regulatory requirements and alterations or amendments to the specification of the **manufactured** products. Terms and conditions of sale apply.



V1.0 082024 © RYANFIRE PRODUCTS



Contact Us

AUCKLAND

11 Ashfield Road, Wairau Valley, Auckland 0627

P: +64 9 443 0362

CHRISTCHURCH

29 Lunns Road, Middleton 8024

P +64 3 348 9279

WELLINGTON

77/12 Mohuia Crescent, Elsdon, Porirua 5022

P: +64 4 237 0004

www.ryanfire.co.nz

E: info@ryanfire.co.nz

