


INSTALLATION INSTRUCTIONS

1. ENSURE THE APERTURE IS CLEAN AND FREE OF DEBRIS AND LOOSE CEMENT. REMOVE DUST FROM SURFACES REQUIRING INSTALLATION.
2. APPLY INTUMASTIC HP TO THE REQUIRED 13MM DEPTH WHICH IS THE REQUIRED DISTANCE FROM THE FACE OF THE GYPSUM WALL.
3. CLEAN EXCESS MATERIAL AWAY USING A DAMP CLOTH..
4. REPEAT THE ABOVE TO THE OPPOSITE SIDE OF THE WALL.

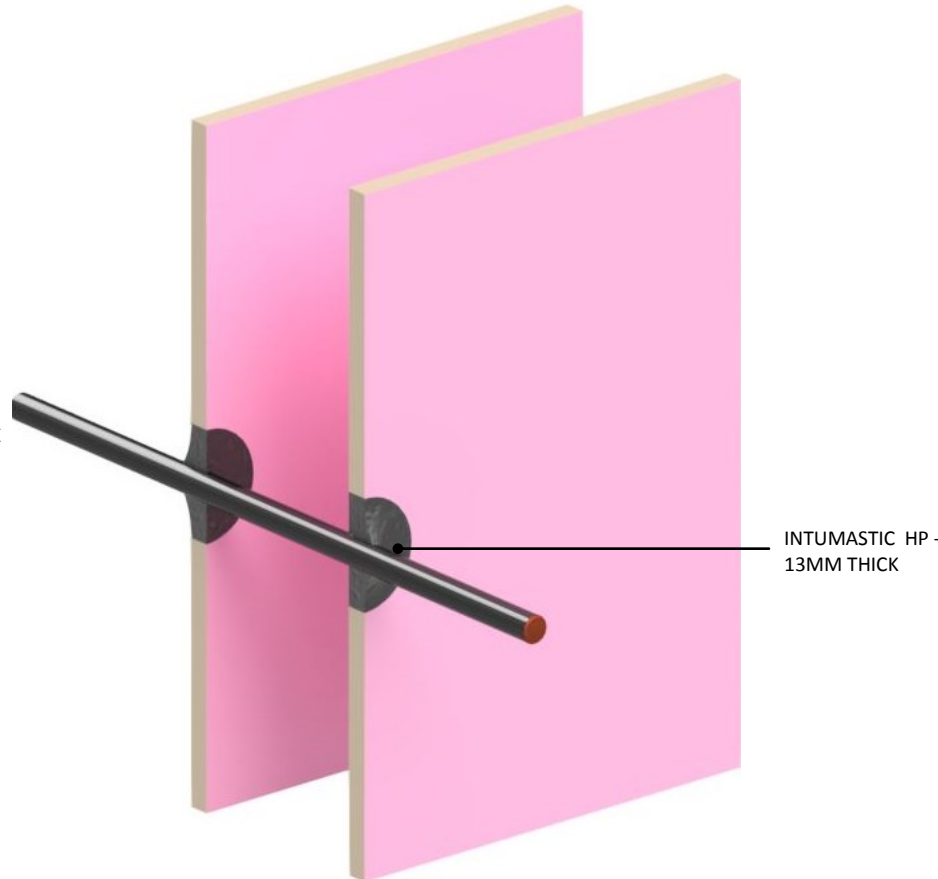

Notes

Products: INTUMASTIC HP
Approval: AS 1530.4/AS 4072.1
BK: 1
Ref: 35084000
ID: 26
Scenario: Penetration seal to electrical cable.

Aperture: Up to 40mm dia.
Annular: 10mm - 15mm.
Construction: Fire rated gypsum wall.

Fire Integrity: 60 minutes.
Insulation: 60 minutes.

Web based drawings are for example only, fire performance of any system is dependant on, but not limited to size of opening, substrate, if penetrations are passing through, type, size and number. Please refer to Ryanfire technical department for detailed and specific fire performance information.



Client

Job Title

Drawing Title

Intumastic HP to Cable - Gypsum Wall

Scale NTS	Date July 2019
Sheet Size A3	Drawn By
Drawing Number V36	Rev 2.0

Please note:
Ryanfire Products Ltd owns and has copyright in these drawings. They are to be used only for the purpose for which they were intended and supplied and are not to be sold, transferred or made available for use by a third party.

Any misuse of these drawings will result in legal proceedings.

All errors and omissions excepted - the Information contained within this drawing is believed to be correct on the date of publication, and is based upon tested and certified solutions. The policy of **RyanFire Products Ltd** is one of constant improvement. Installers must therefore ensure that they are following the latest published drawings, test evidence and instructions. Whilst **RyanFire Products Ltd** will endeavour to keep its publications up to date, the accuracy of the information contained within this drawing may be affected by pertinent changes in the law or regulatory requirements and alterations or amendments to the specification of the **manufactured** products. Terms and conditions of sale apply.

RYANFIRE Technical Support: info@ryanfire.co.nz - Tel 09 443 0362